


YSI-TNI-XX-XX-DR-OR101

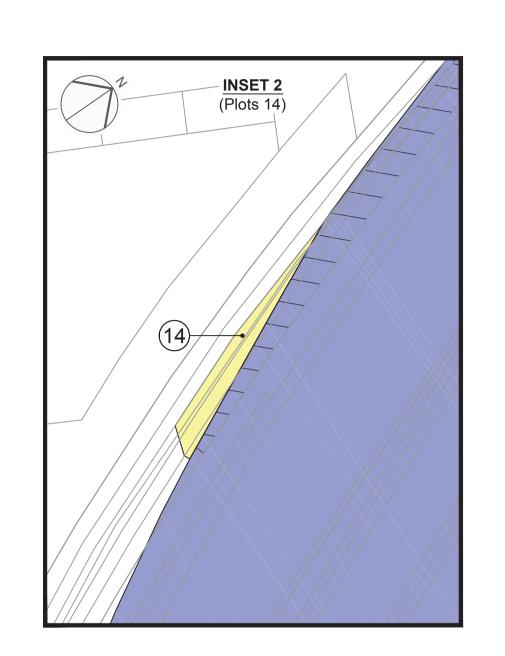

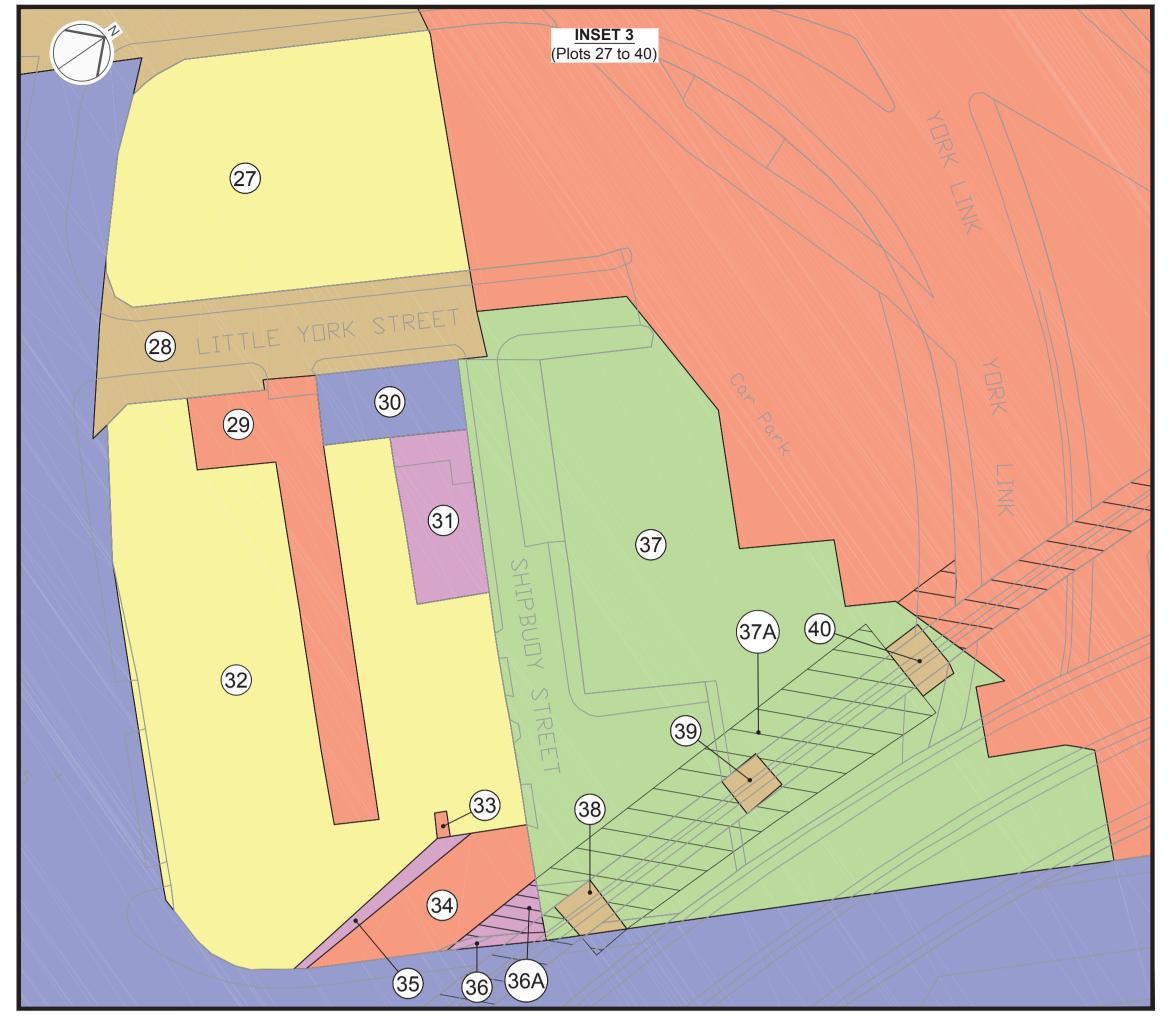

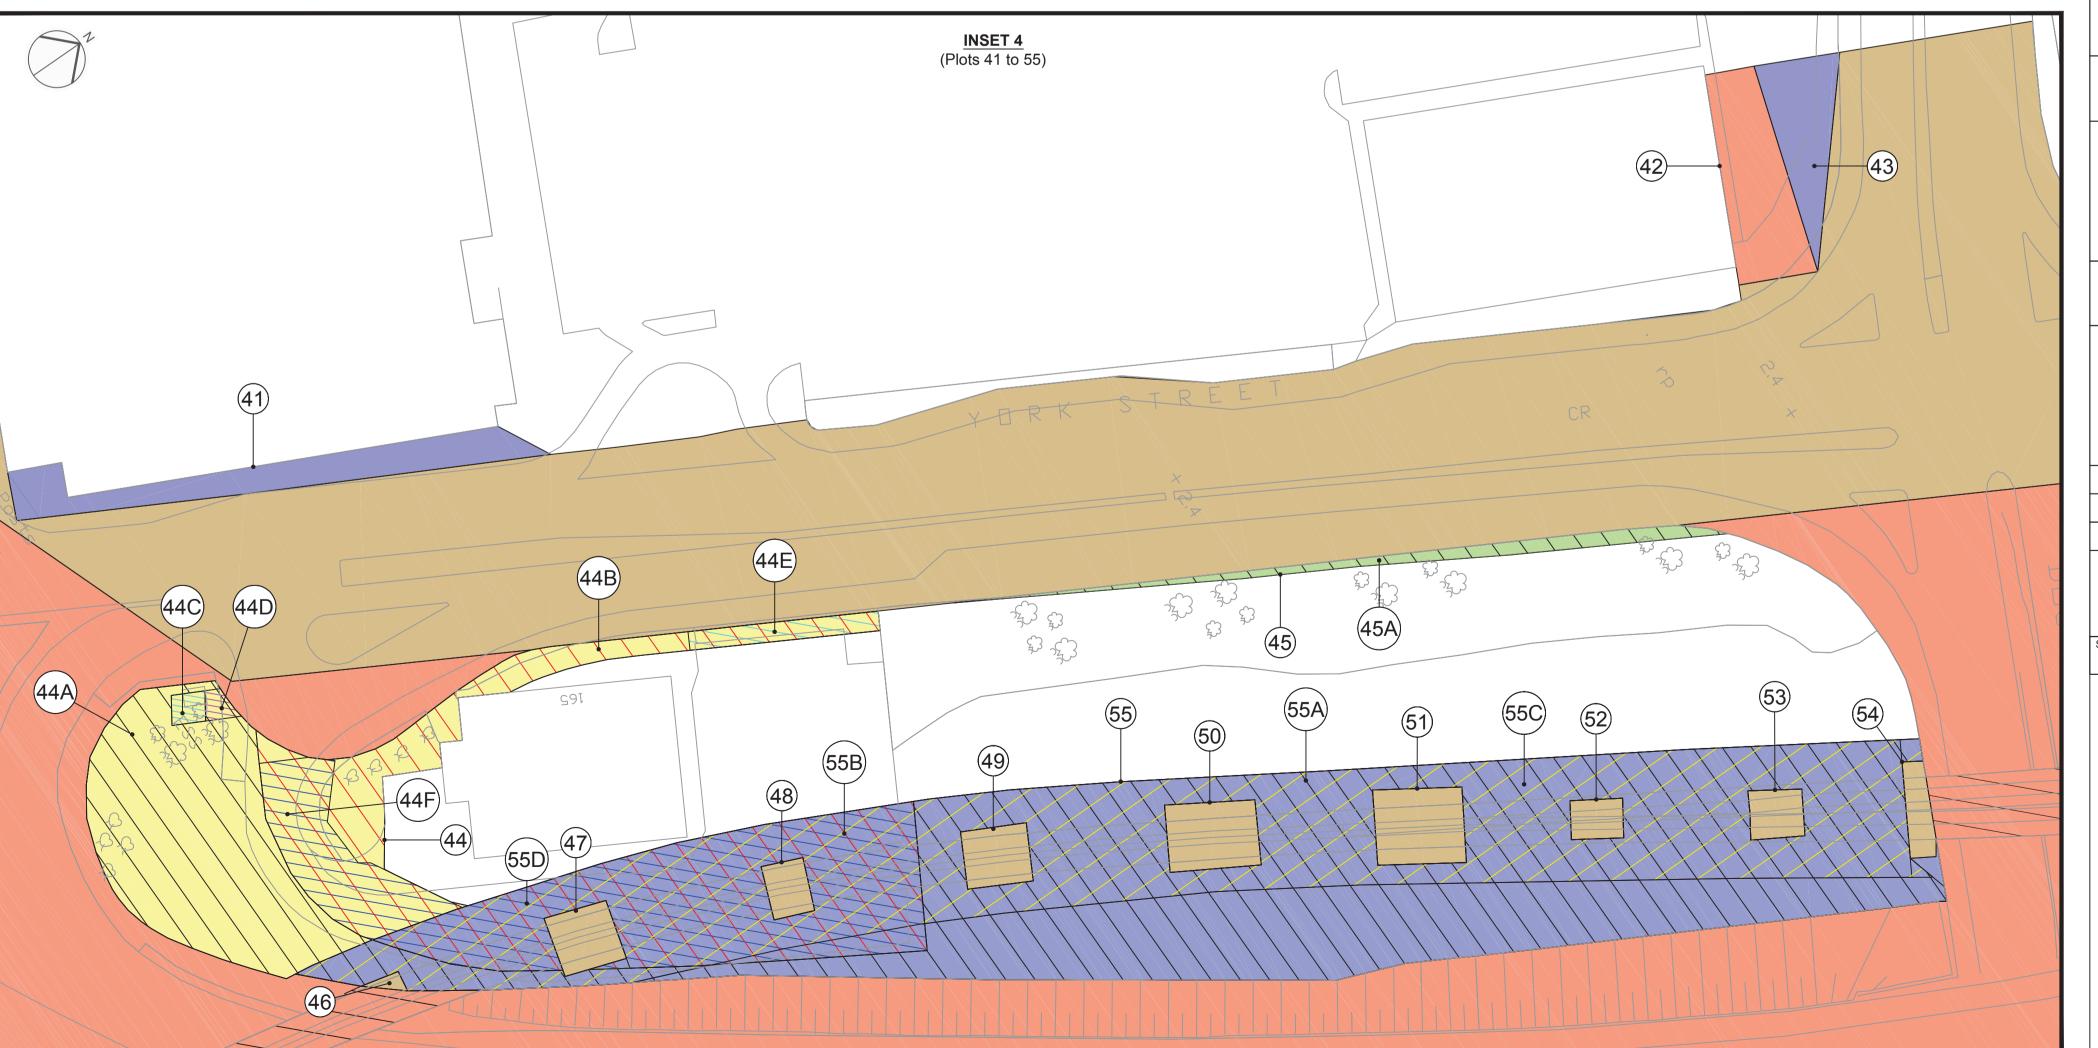

This material is based upon Crown Copyright and is reproduced with the permission of Land and Property Services under delegated authority from the Controller of Her Majesty's Stationery Office © Crown Copyright. Unauthorised reproduction infringes © Crown Copyright and may lead to prosecution or civil proceedings. OS sheets: 130-09; 130-10; 130-13; 130-14 Townland: Town Parks P2 Draft Vesting Order December 2014 P1 Draft Vesting Order November 2014 P0 Draft Vesting Order November 2014





10.12.14

27.11.14

24.11.14 DATE

York Street Interchange

York Street Interchange Vesting Order (Northern Ireland) 2015

MAP 2

Vesting Order

FILE NO.		DESIGNED			
DRAWN	MC	CHECKED	November 2014		
MAS No.		APPROVED	November	November 2014	
Drg. No.				Revision	

YSI-TNI-XX-XX-DR-OR101

1:2500

transportni

P2



Department for Regional Development

www.drdni.gov.uk

Hydebank 4 Hospital Road Belfast BT8 8JL Telephone: 028 9025 3000 Fax: 028 9025 3220

Crown Copyright Reserved