




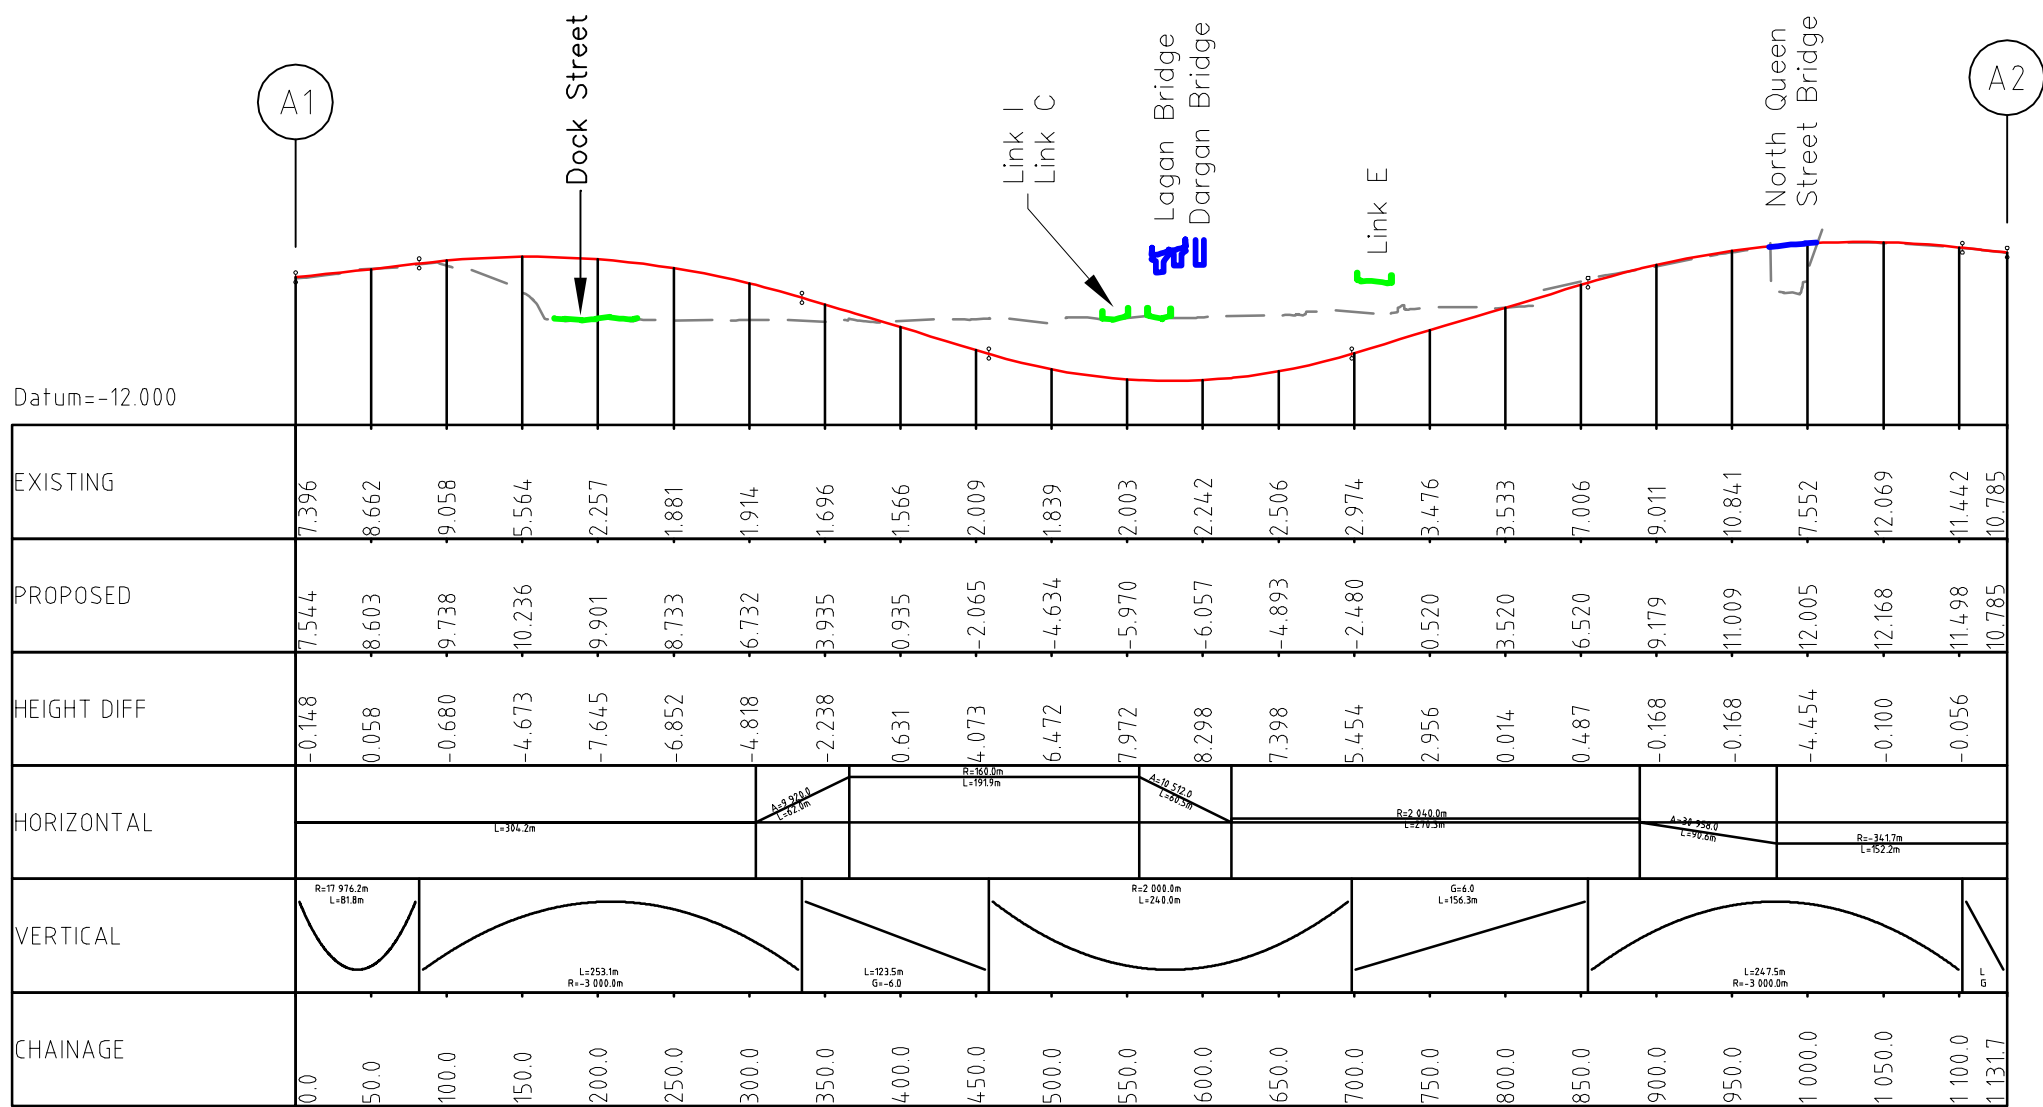


(A) M2 – WESTLINK

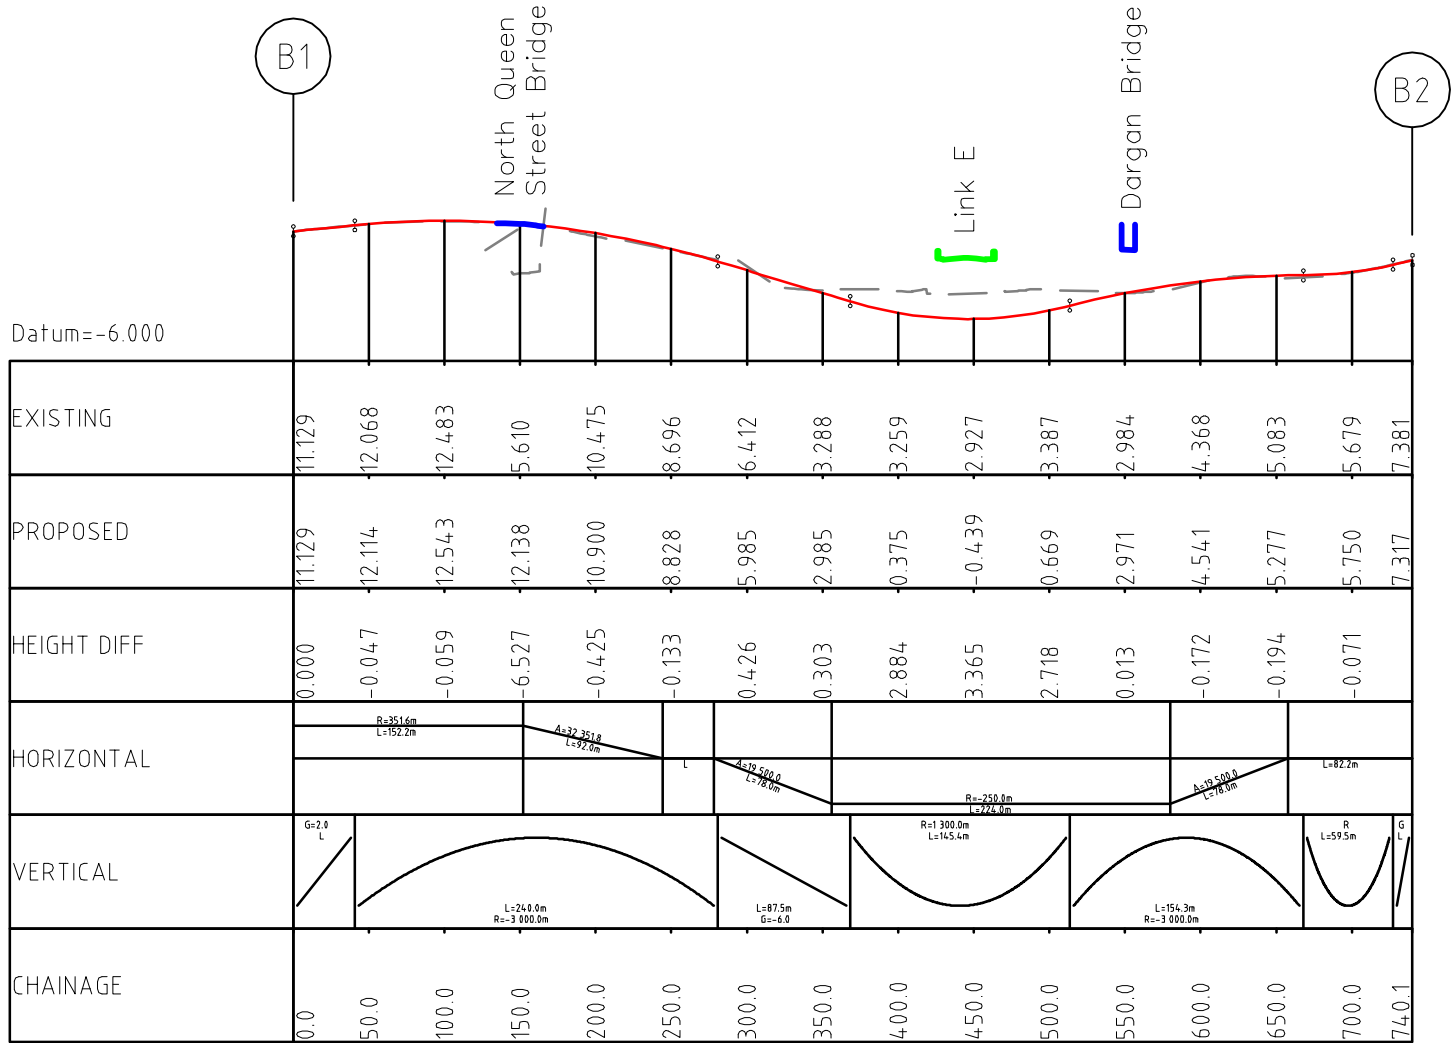


(B) WESTLINK – M2

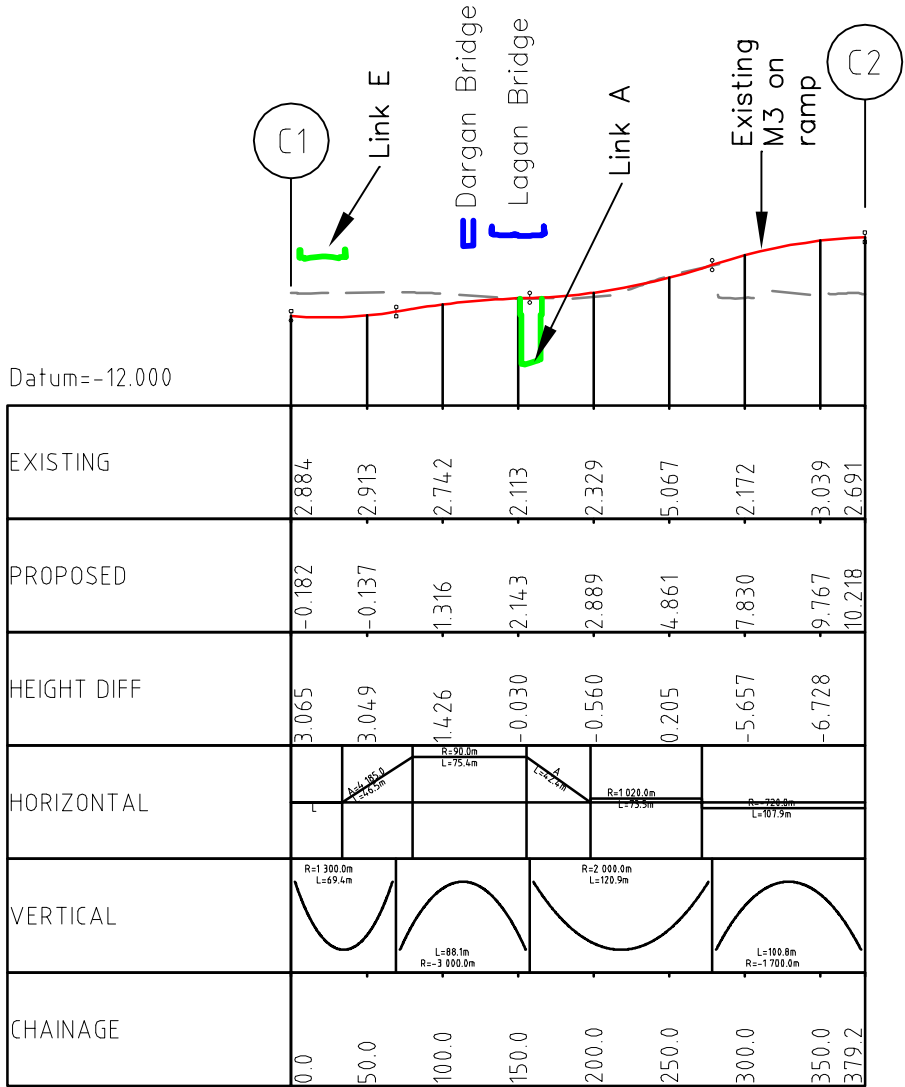


(C) WESTLINK – M3

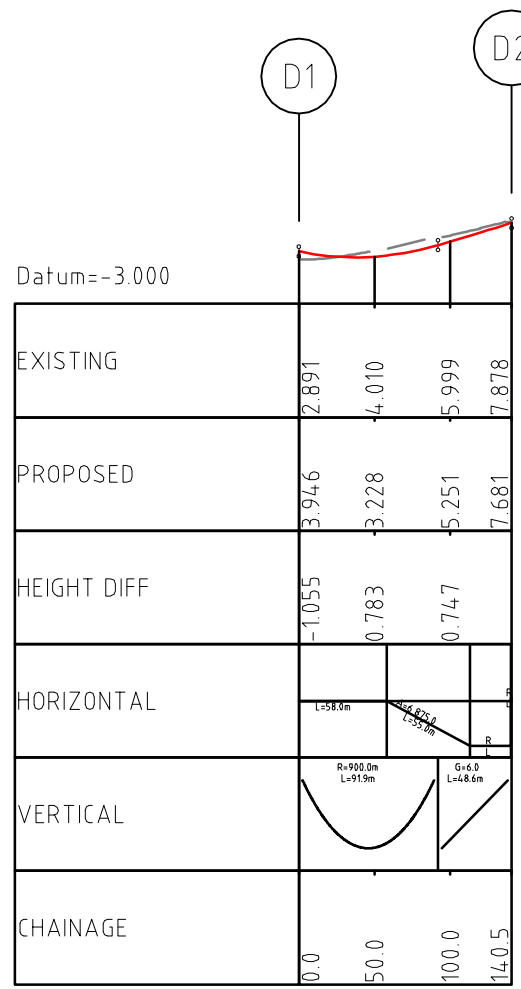


(D) YORK STREET – WESTLINK

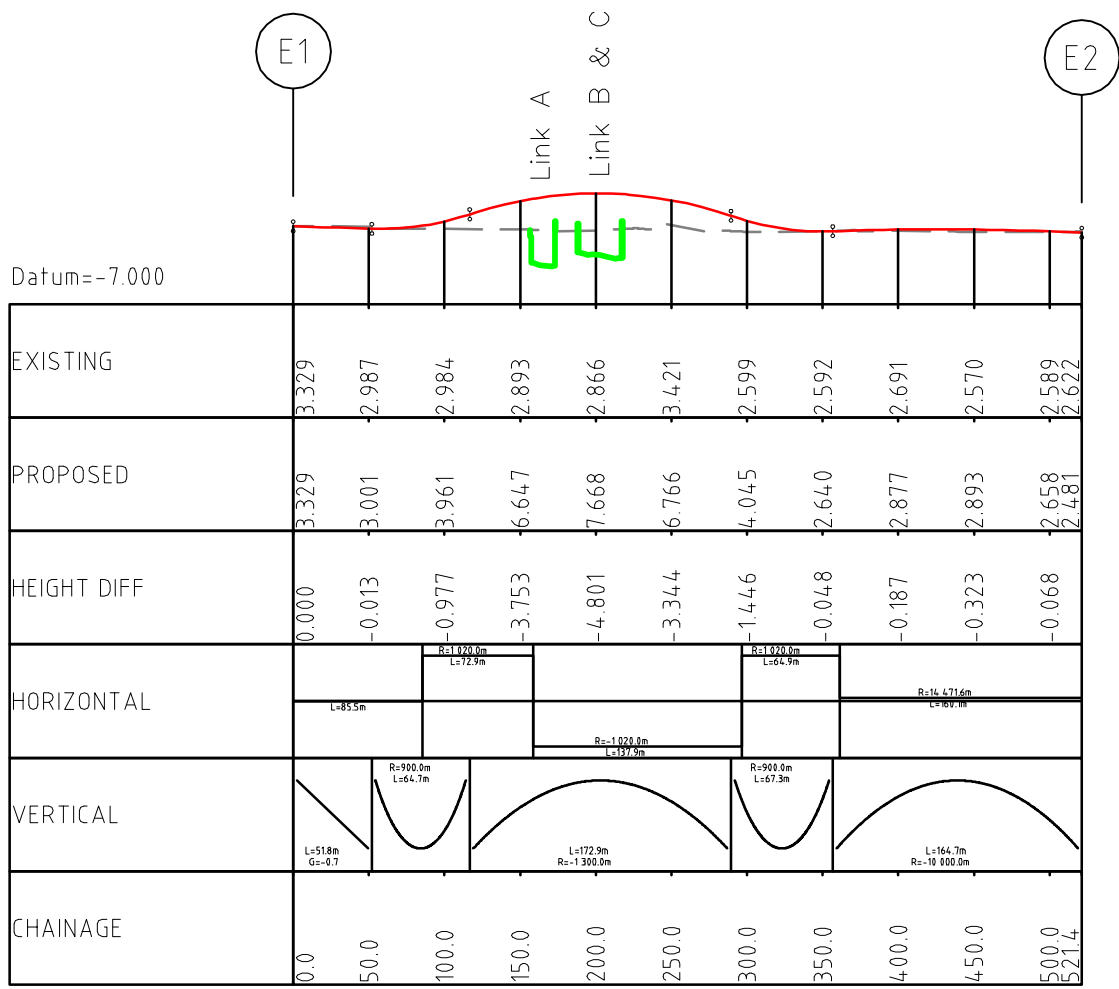


(E) YORK STREET

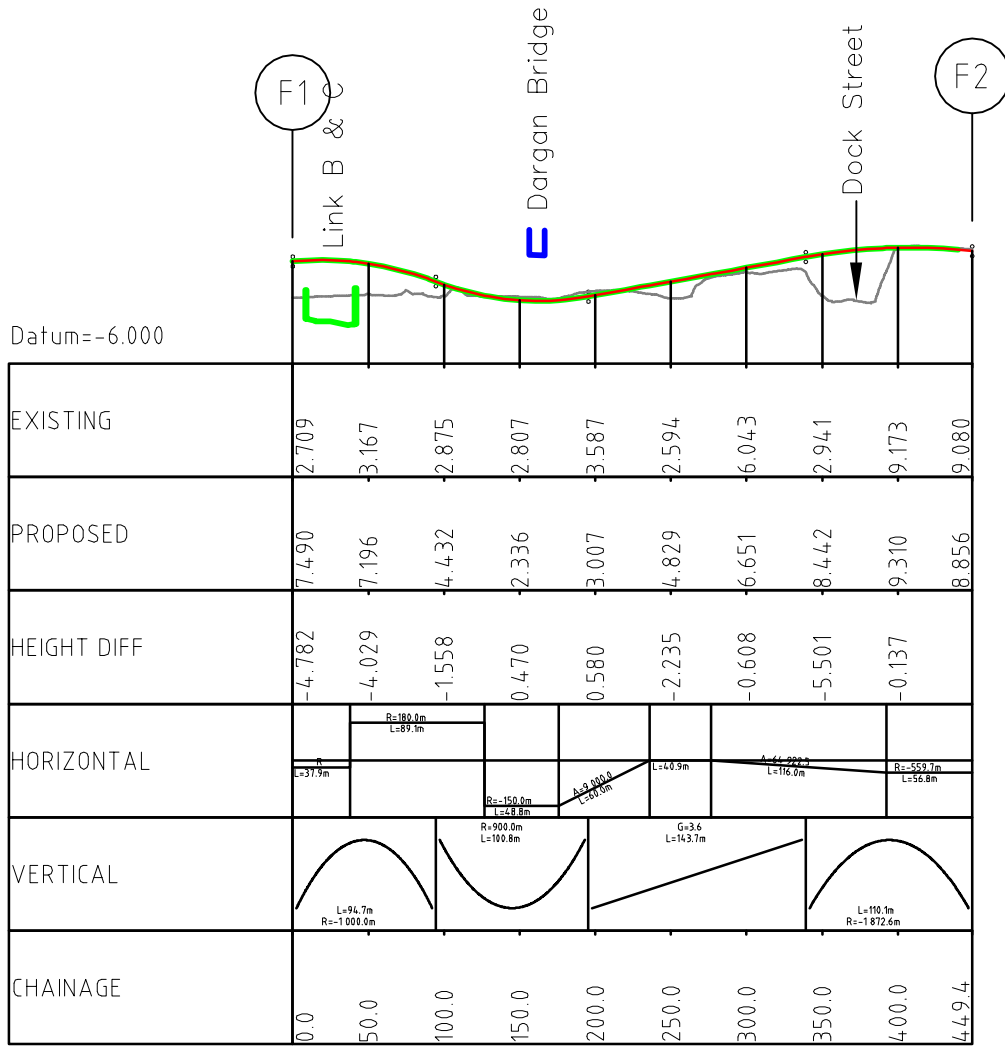


(F) YORK STREET – M2

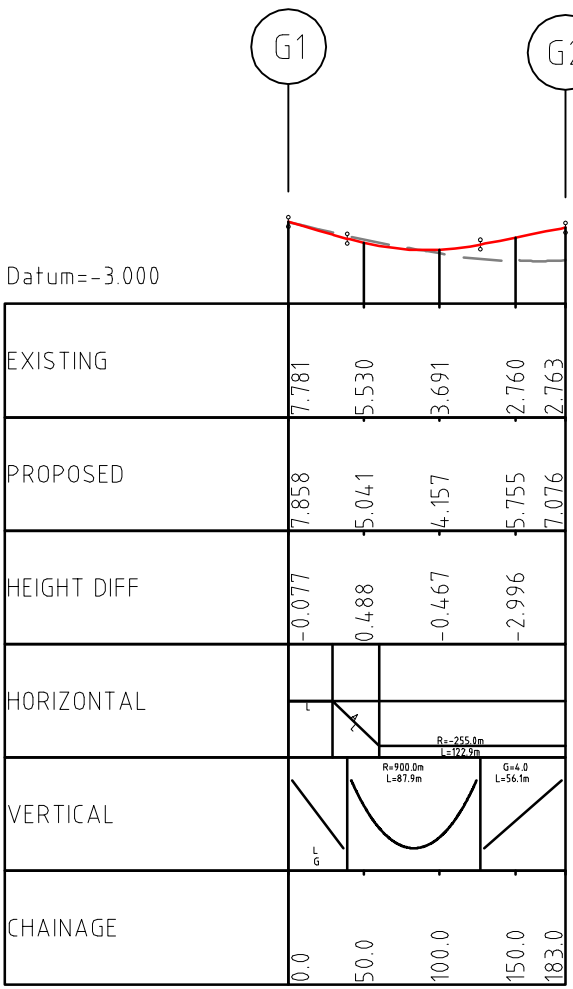


(G) WESTLINK – YORK STREET

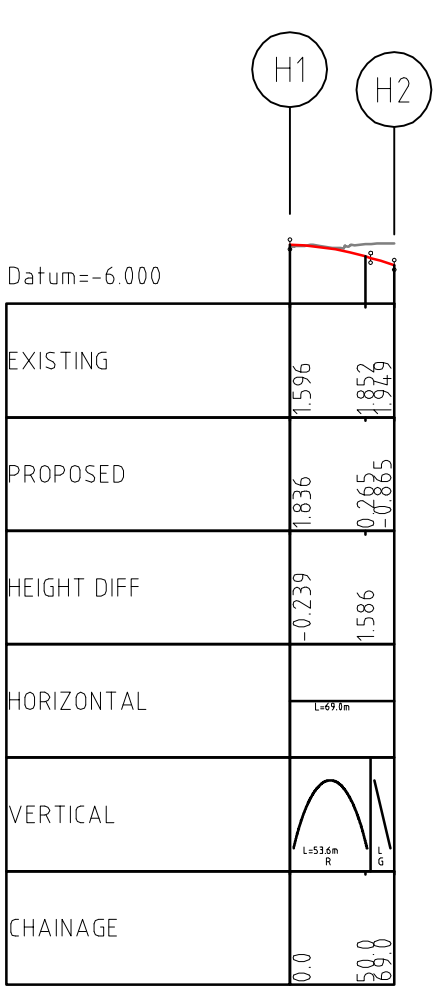

(H) CORPORATION STREET – WESTLINK

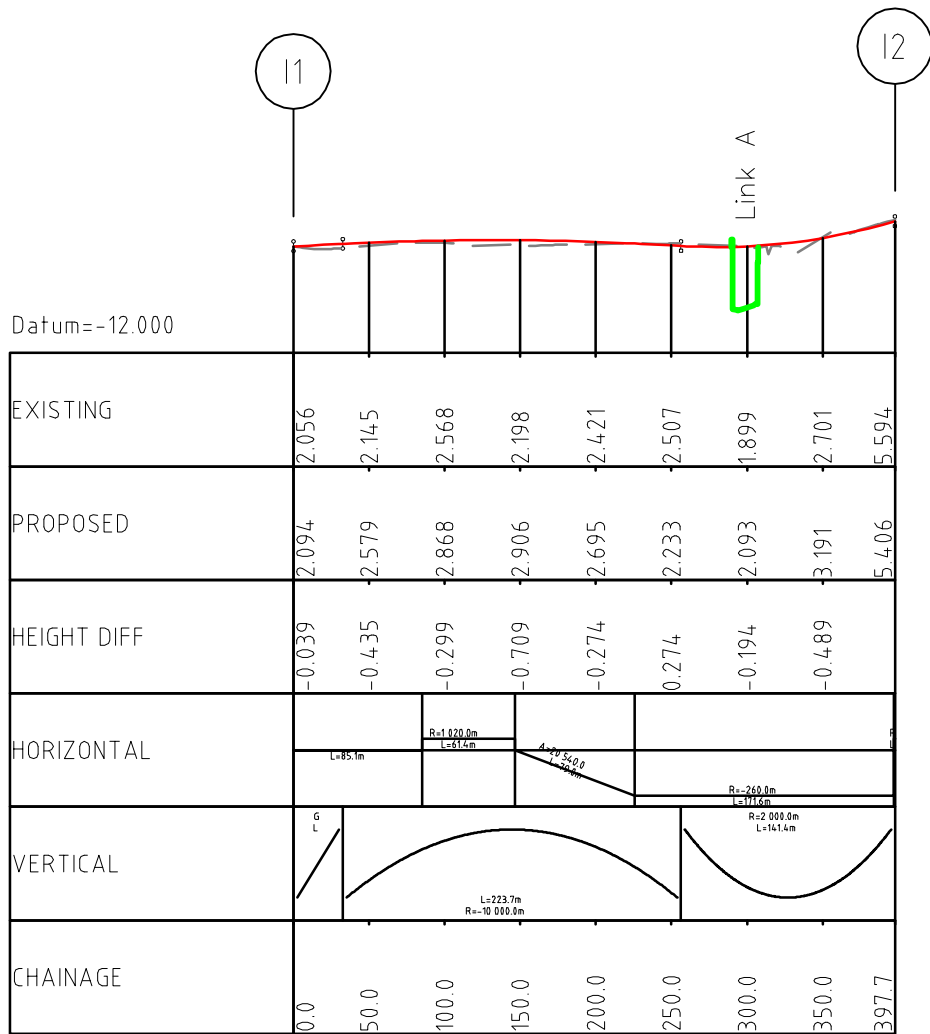

(I) DOCKS – M3

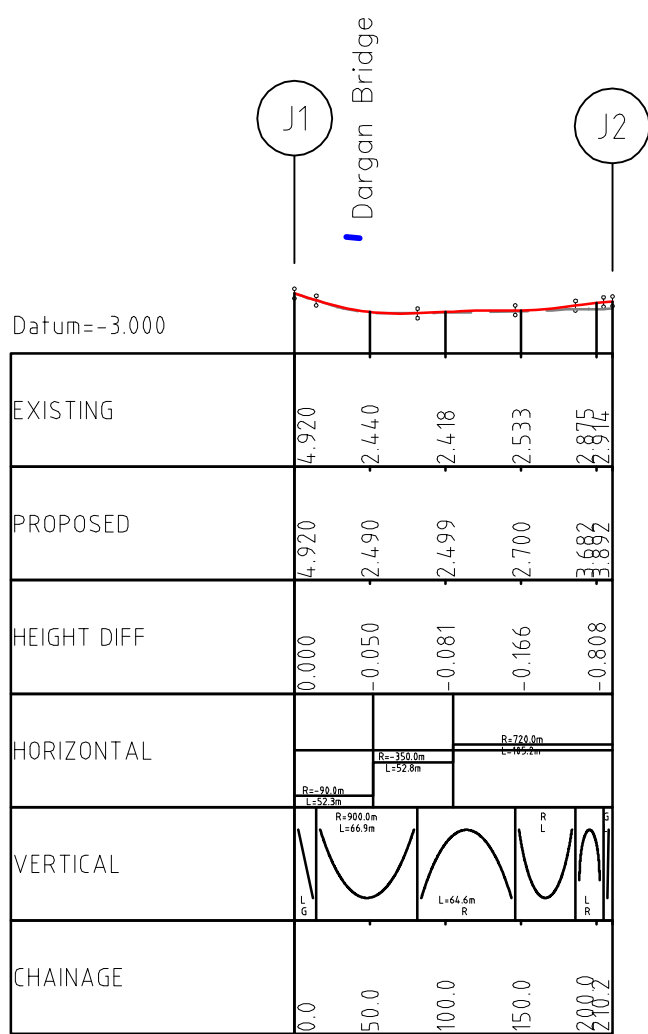


(J) M3 – YORK STREET

OPTION A PROFILES

SCALE:
1:5000 Horz, 1:1000 Vert @ A1
1:10000 Horz, 1:2000 Vert @ A3

Profile Key

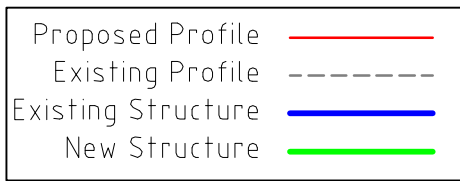

				NOTES			Purpose of Issue			Project Title			Drawing Title			Designed					URS Infrastructure & Environment UK Limited	
							DRAFT			York Street Interchange			Option A Profiles			Drawn					URS Internal Project No.	
																Checked					Beech Hill House	
																Approved					BTB 7RP	
																Date					T: +44 (0)28 9070 5111	
																Scale @ A1					F: +44 (0)28 9070 9851	
																As Shown					www.ursglobal.com	
																This document has been prepared in accordance with the scope of URS' appointment with its client and is subject to the terms of that appointment. URS accepts no liability for any use of the document other than by its client and only for the purposes for which it was prepared and provided. Only written dimensions shall be used.					© URS Infrastructure & Environment UK Limited	
																Drawing Number					Rev	
																S105296-R-SK-A-101					A	