






Revised Titleblock				NOTES			Purpose of Issue			Project Title			Drawing Title			Designed					URS Infrastructure & Environment UK Limited	
Revision Details				In addition to the hazard/risks normally associated with the types of work detailed on this drawing take note of above. It is assumed that all works on this drawing will be carried out by a competent contractor working, where appropriate, to an appropriate method statement.			Client			York Street Interchange			Option C Profile Locations			Drawn					URS Internal Project No.	
				SAFETY, HEALTH AND ENVIRONMENTAL INFORMATION BOX			DRAFT									Checked					Beechill House	
							ROADS Service									Approved					BTB 7RP	
																Date					T: +44 (0)28 9070 5111	
																Scale @ A1					F: +44 (0)28 9079 9851	
																As Shown					www.ursglobal.com	
																This document has been prepared in accordance with the scope of URS' appointment with its client and is subject to the terms of that appointment. URS accepts no liability for any use of this document other than by its client and only for the purposes for which it was prepared and provided. Only written dimensions shall be used.					Drawing Number	
																© URS Infrastructure & Environment UK Limited					S105296-R-SK-C-100	
																Rev					A	

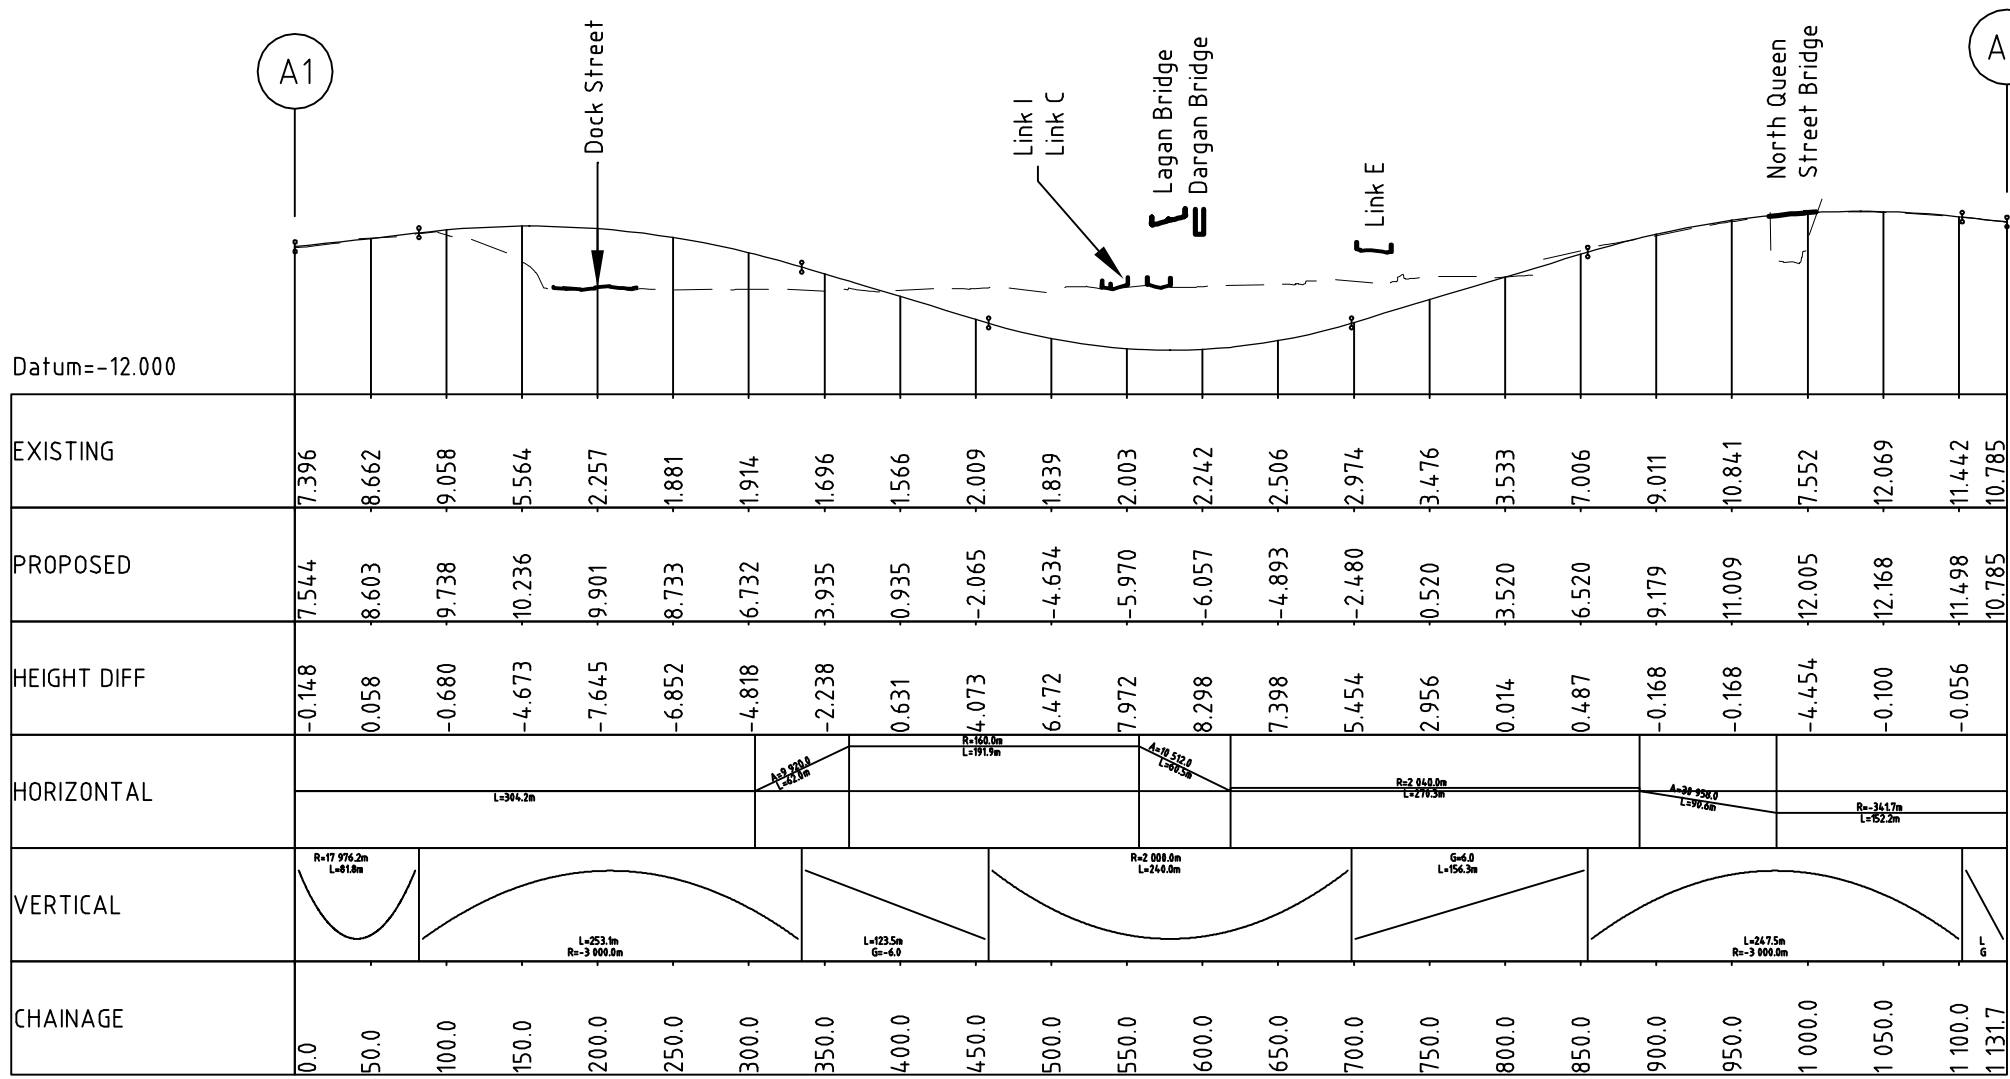


(A) M2 - WESTLINK

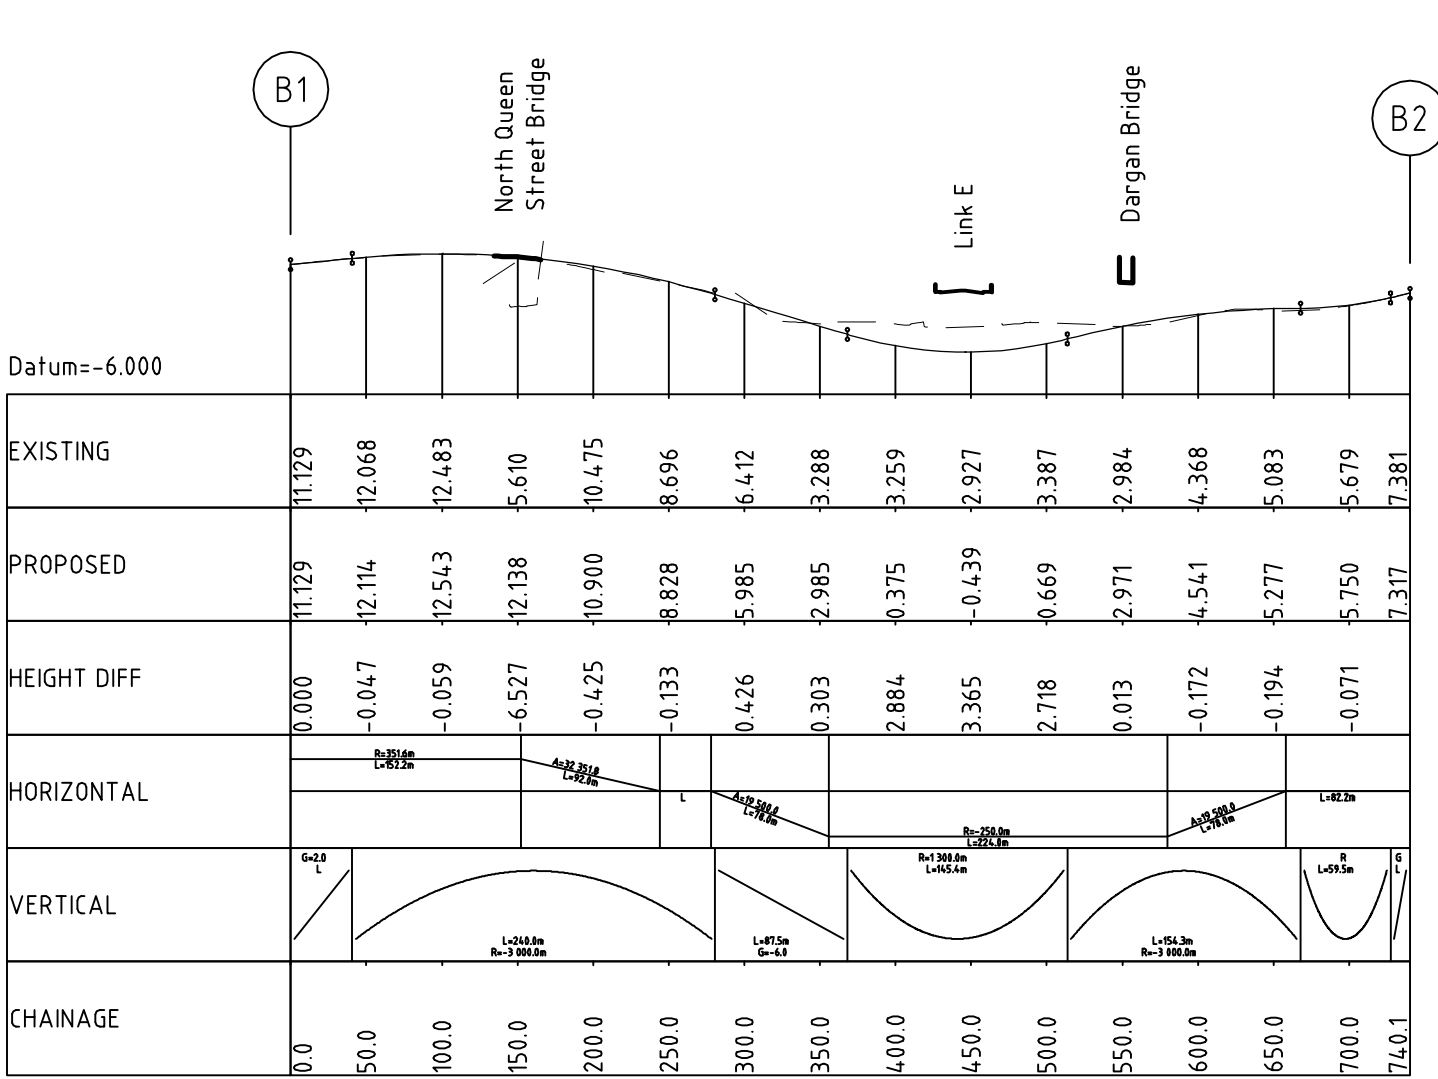


(B) WESTLINK - M2

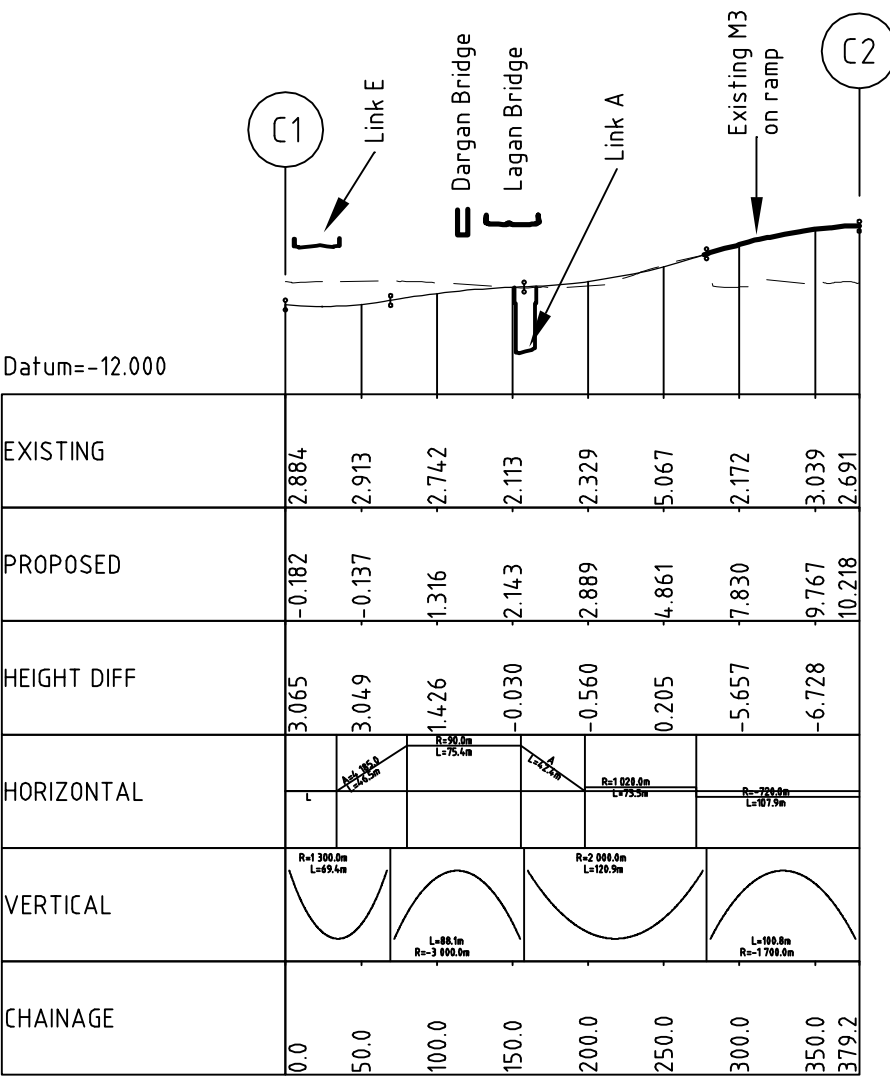


(C) WESTLINK - M3

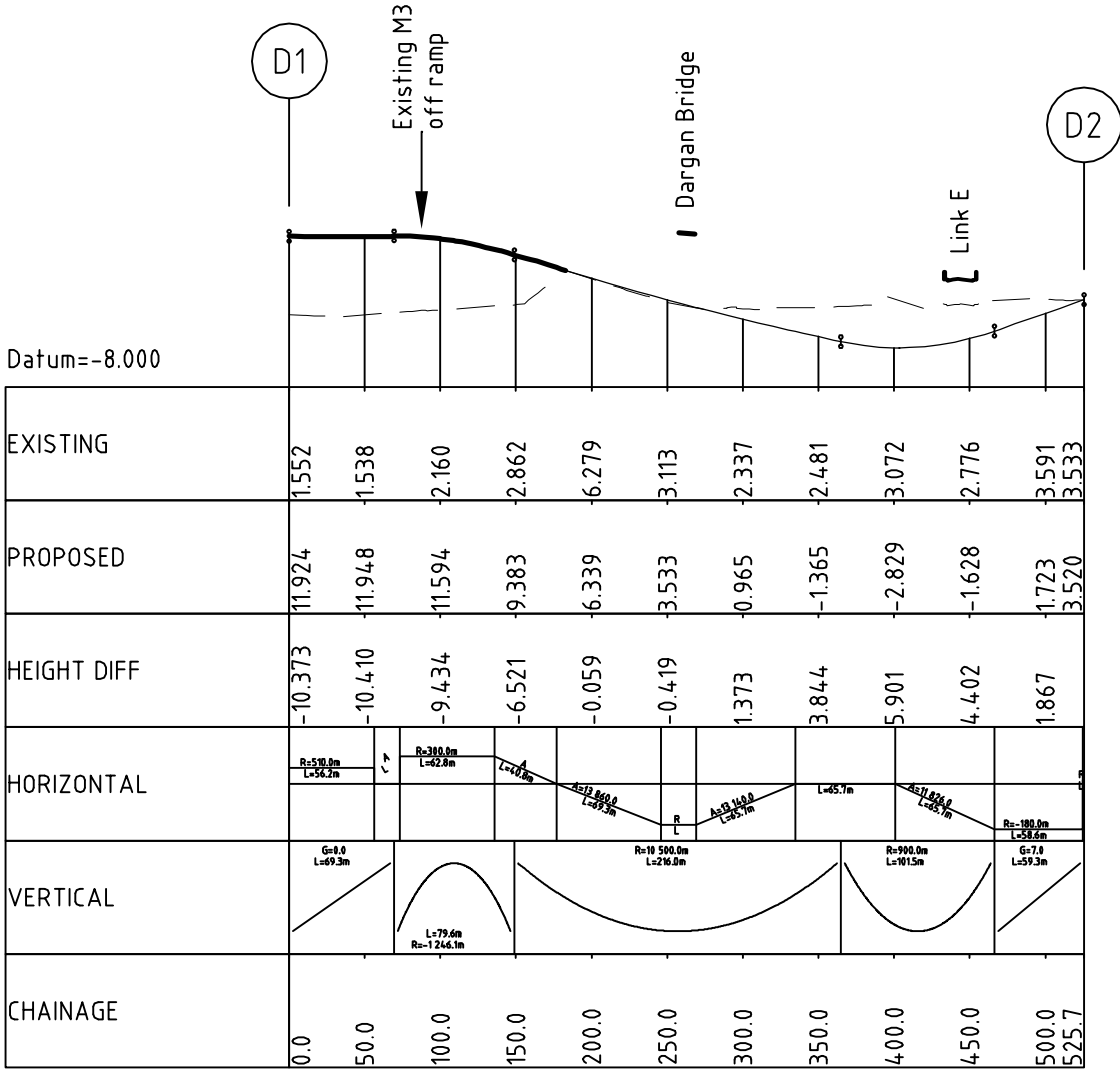


(D) M3 - WESTLINK

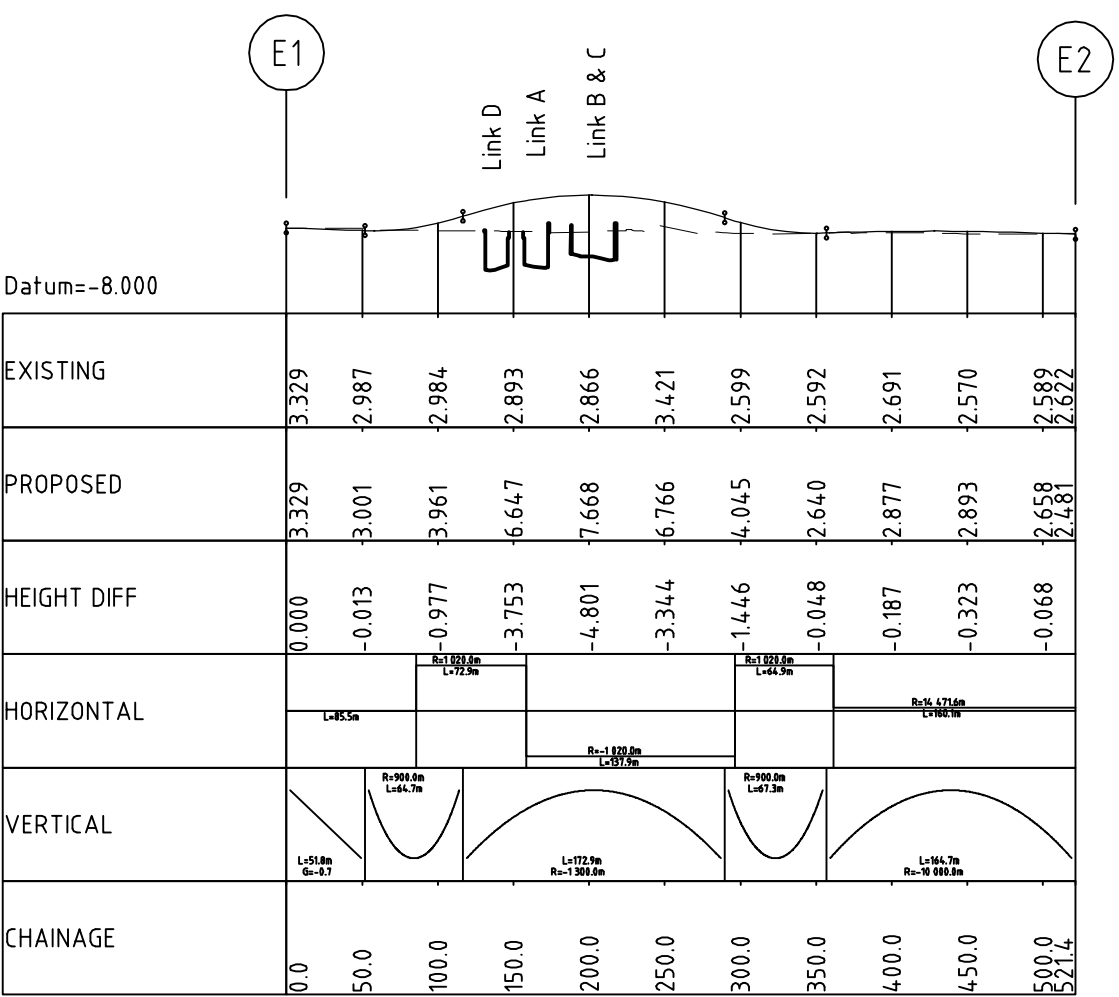


(E) YORK STREET

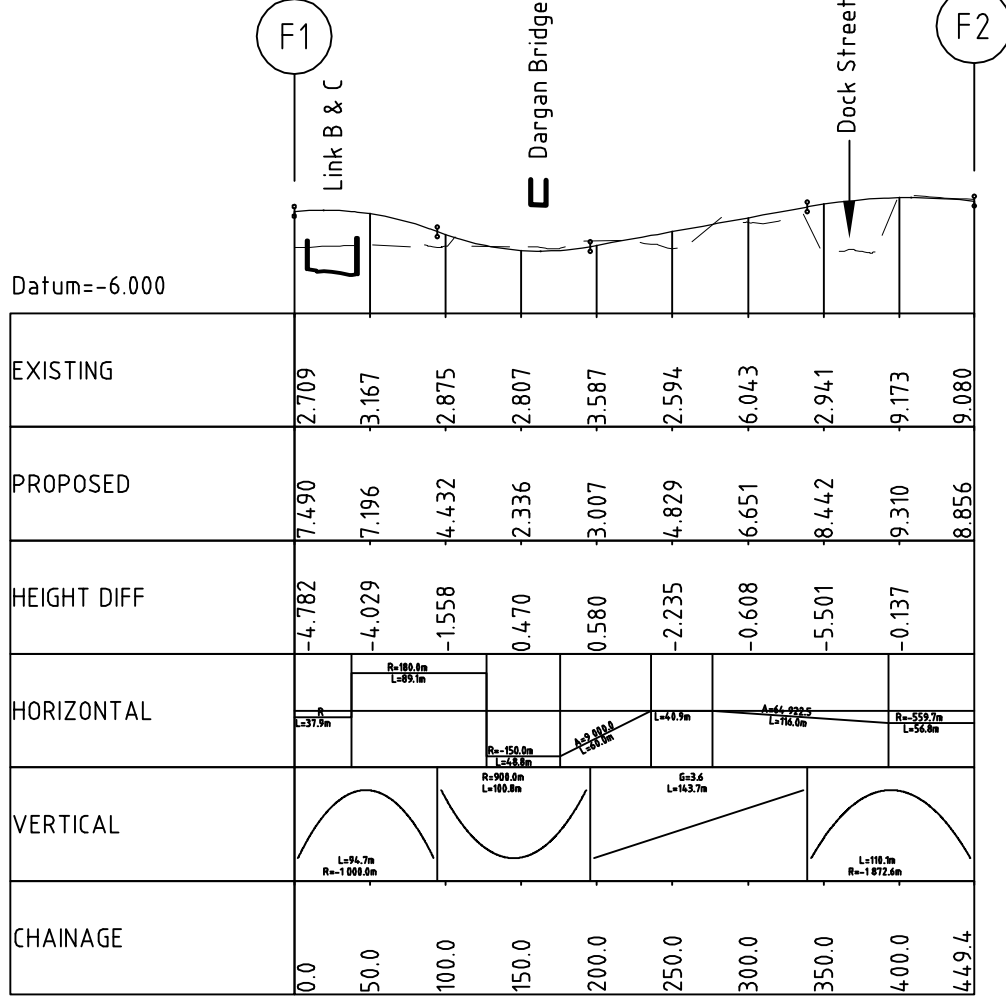


(F) YORK STREET - M2

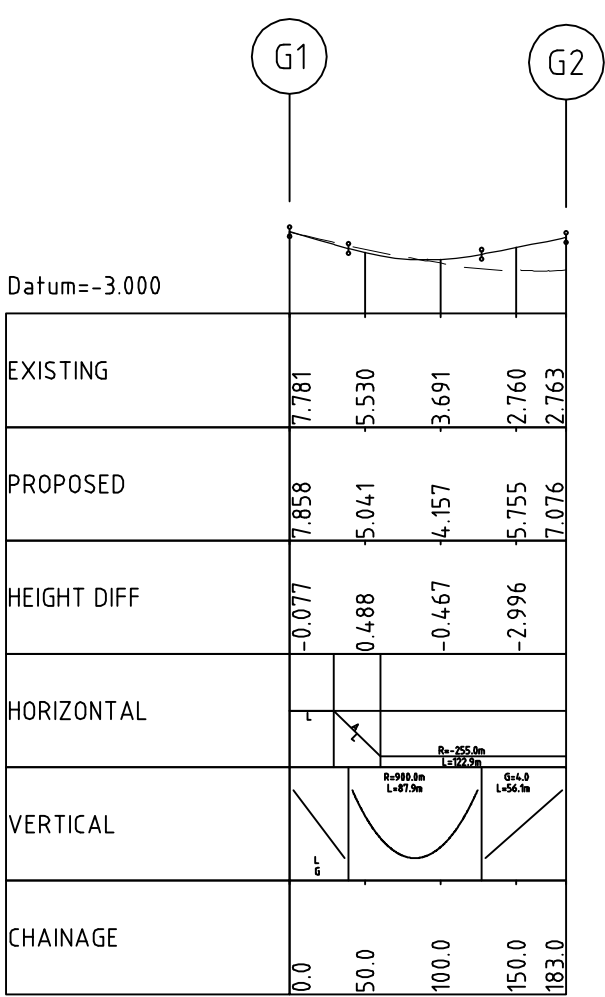


(G) WESTLINK - YORK STREET

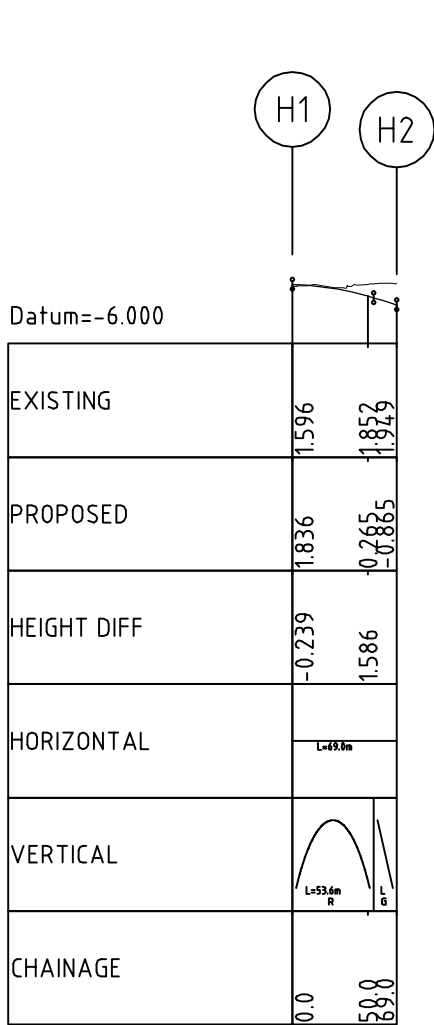

(H) CORPORATION STREET - WESTLINK

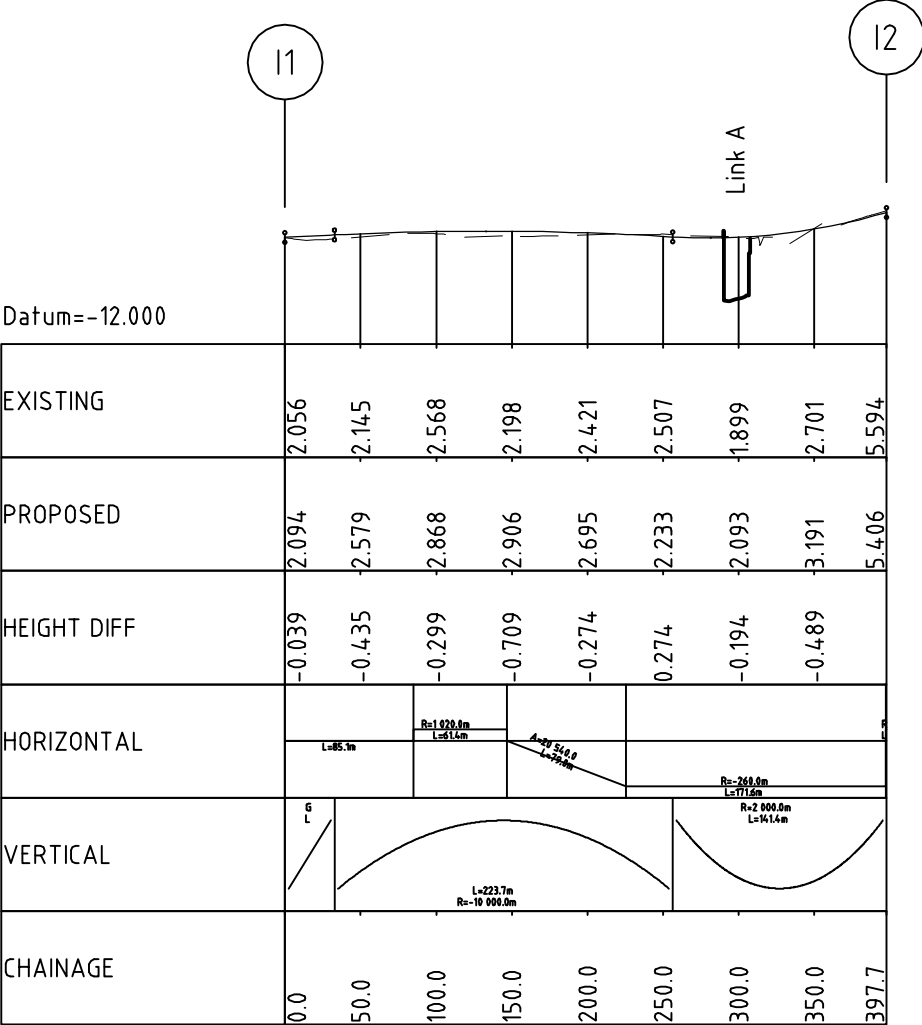

(I) DOCKS - M3

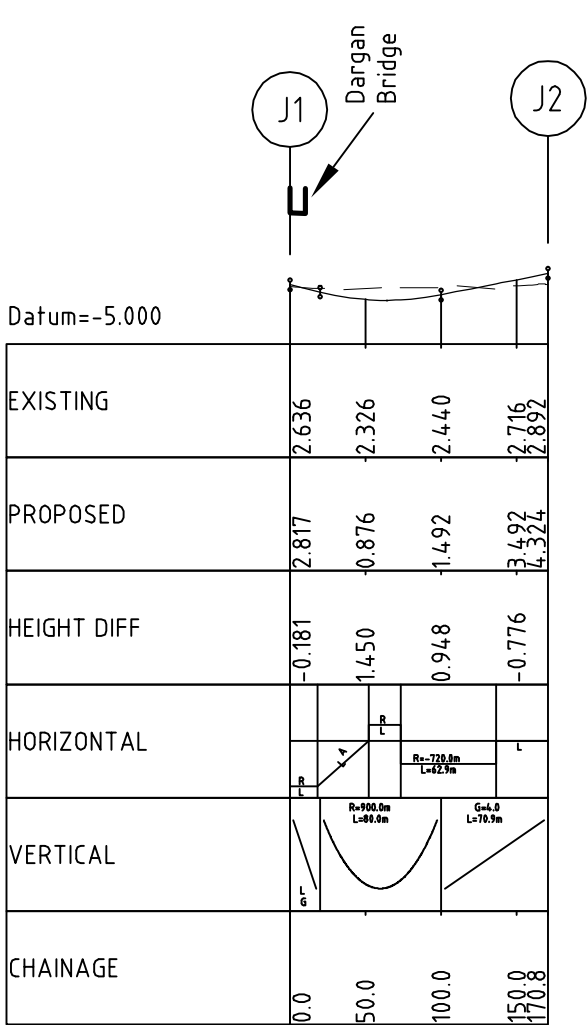

(J) M3 - YORK STREET

OPTION C PROFILES

SCALE:
1:5000 Horz, 1:1000 Vert @ A1
1:10000 Horz, 1:2000 Vert @ A3

Profile Key

Proposed Profile	—
Existing Profile	- - - -
Existing Structure	—
New Structure	—

Revised Titleblock				NOTES			Purpose of Issue			Project Title			Drawing Title			Designed					URS Infrastructure & Environment UK Limited	
Revision Details				This material is based upon Crown Copyright and is reproduced with the permission of Land and Property Services under delegated authority from the Controller of Her Majesty's Stationery Office. © Crown Copyright and databases rights NIWA ES/LA 214. Unauthorised reproduction infringes © Crown Copyright and may lead to prosecution or civil proceedings.			Client			York Street Interchange			Option C Profiles			Drawn PB					Drawing Number	
				In addition to the hazard/risks normally associated with the types of work detailed on this drawing take note of above. It is assumed that all works on this drawing will be carried out by a competent contractor working, where appropriate, to an appropriate method statement.			CONSTRUCTION RISKS									Checked JMcB					Revision	
				SAFETY, HEALTH AND ENVIRONMENTAL INFORMATION BOX												Approved JMcB					A	
																Date					S105296-R-SK-C-101	
																Scale @ A1						
																As Shown						
																This document has been prepared in accordance with the scope of URS' appointment with its client and is subject to the terms of that appointment. URS accepts no liability for any use of the document other than by its client and only for the purposes for which it was prepared and provided. Only written dimensions shall be used.						
																© URS Infrastructure & Environment UK Limited						