


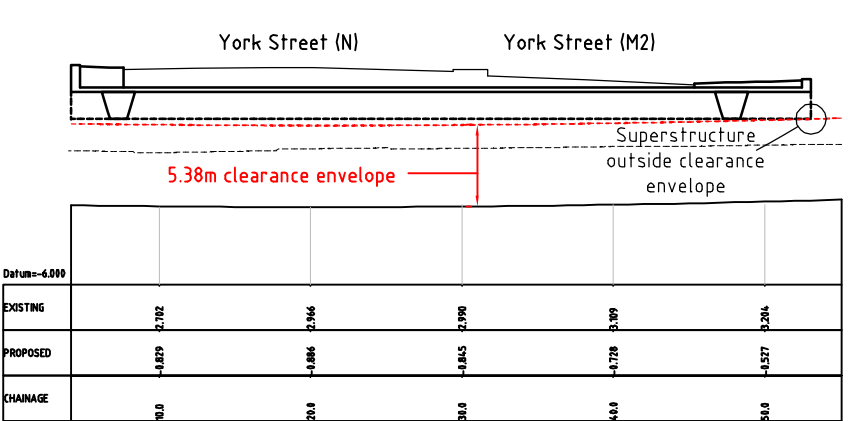
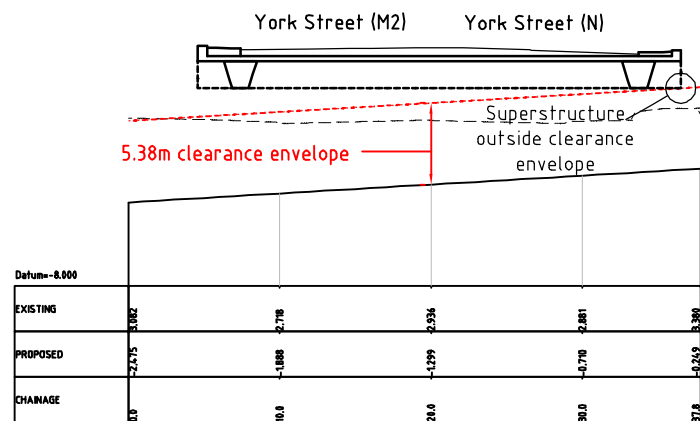
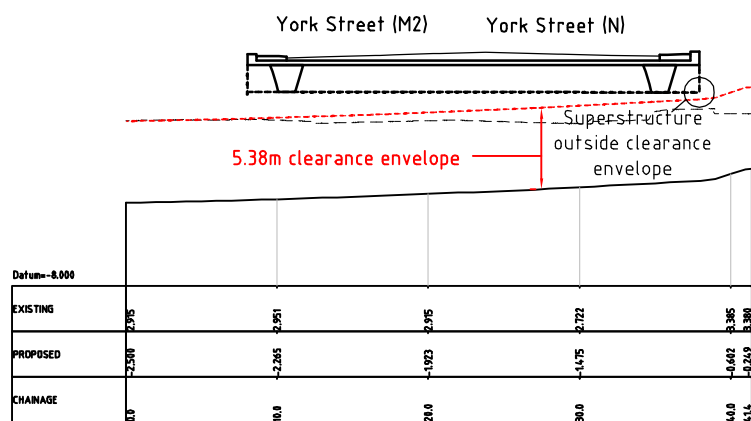
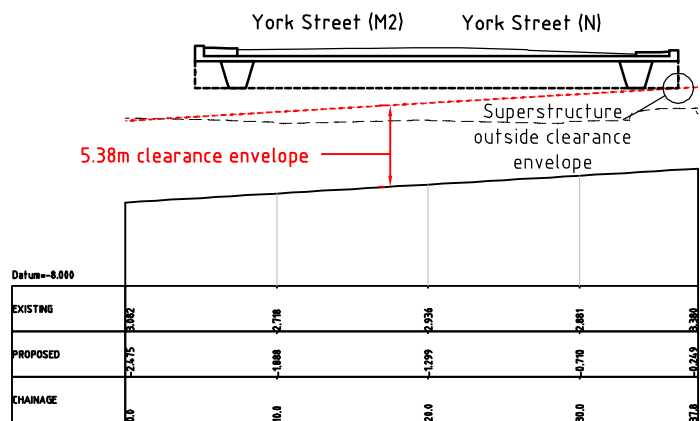
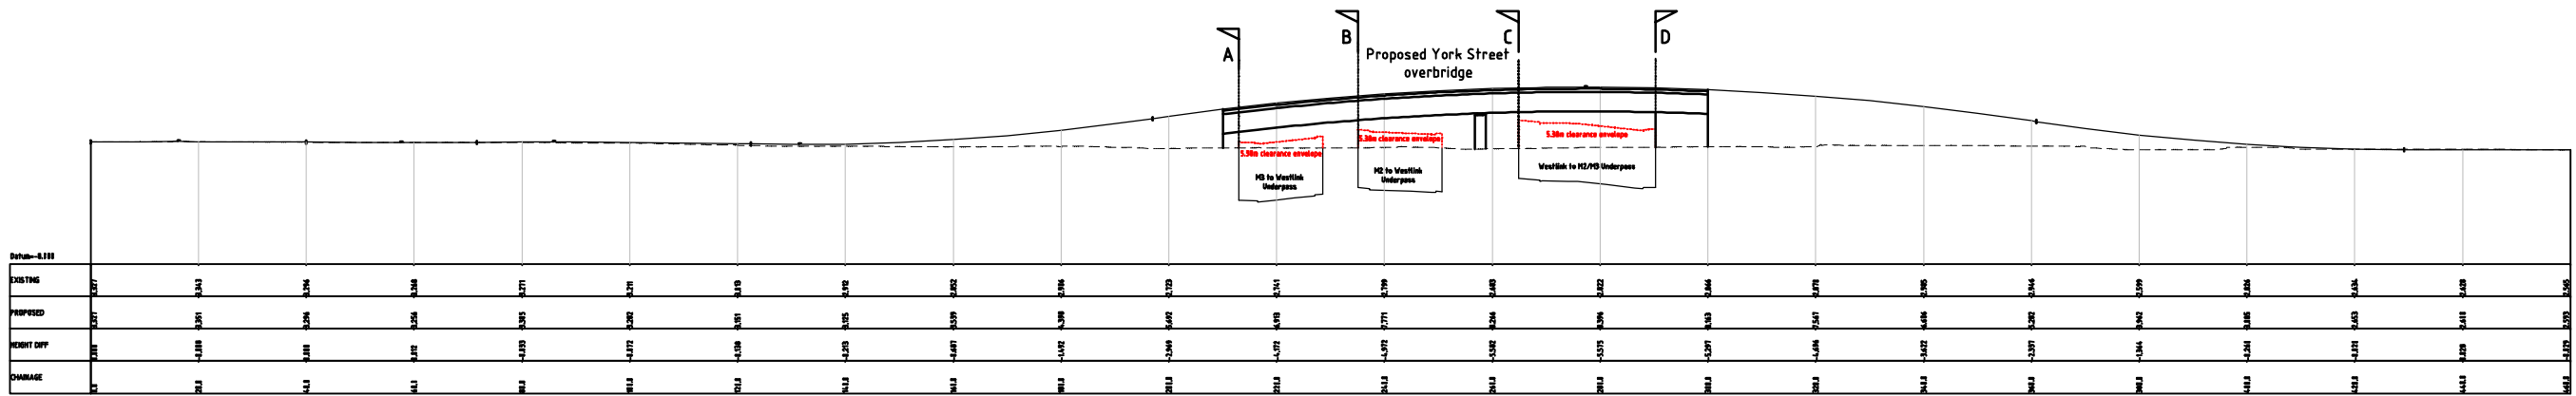


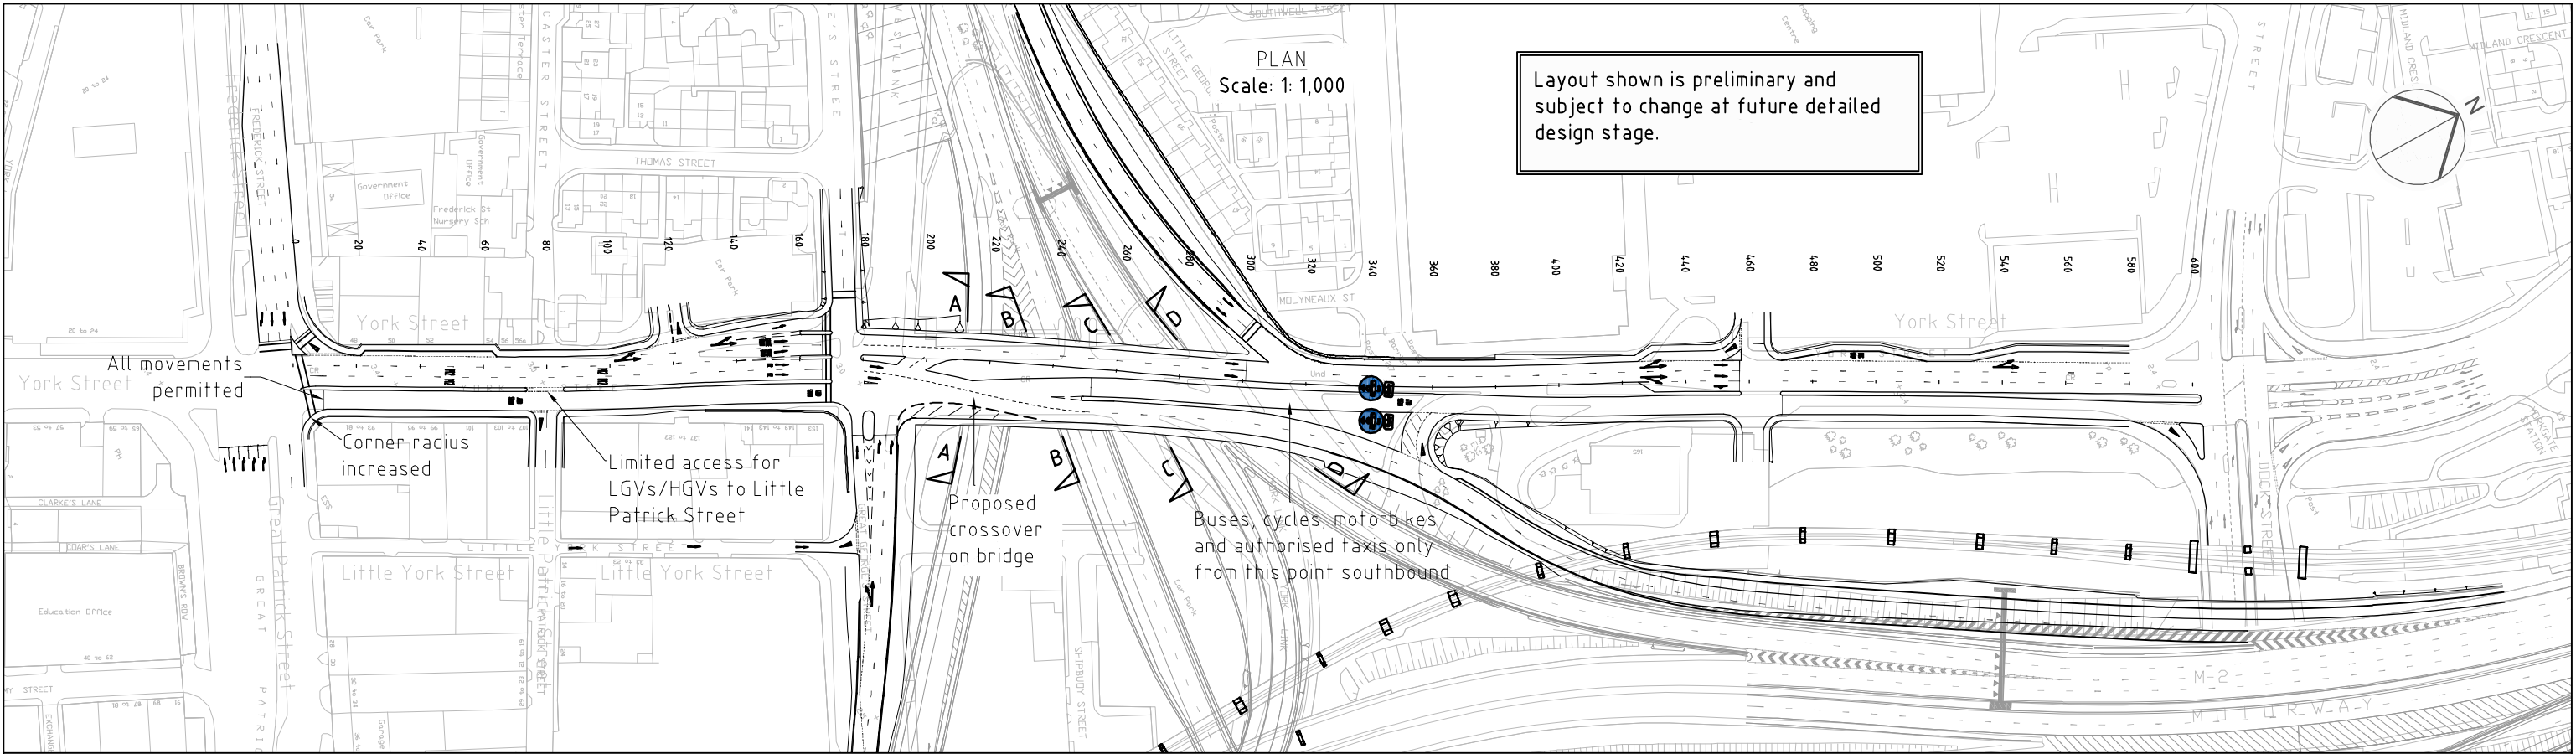

				NOTES						Purpose of Issue			Project Title			Drawing Title			Designed		Drawn		Checked		Approved		Date		URS Infrastructure & Environment UK Limited Secon House Secon Road, Belfast BT8 7RP T: +44 (0)28 9070 0111 F: +44 (0)28 9079 9851 www.ursglobal.com		
										DRAFT			York Street Interchange			Proposed Two-Way Running on York Street for Option C			JMcB		MM		MM		Nov '11						
Lane configurations amended				JMcB		19.05.12		B		CONSTRUCTION RISKS			MAINTENANCE / CLEANING RISK			DEMOLITION RISKS			Client						This document has been prepared in accordance with the scope of URS' appointment with its client and is subject to the terms of that appointment. URS accepts no liability for any use of the document other than that for which it was prepared and provided. Only written dimensions shall be used. © URS Infrastructure & Environment UK Limited		Drawing Number S105296-R-SK-G-117		Rev B		
Lane configurations amended				JMcB		21.03.12		A		In addition to the hazard/risks normally associated with the types of work detailed on this drawing take note of above. It is assumed that all works on this drawing will be carried out by a competent contractor working, where appropriate, to an appropriate method statement.			SAFETY, HEALTH AND ENVIRONMENTAL INFORMATION BOX																		
Revision Details				By		Date		Suff								Unauthorised reproduction infringes © Crown Copyright and may lead to prosecution or civil proceedings.															
				Check																											

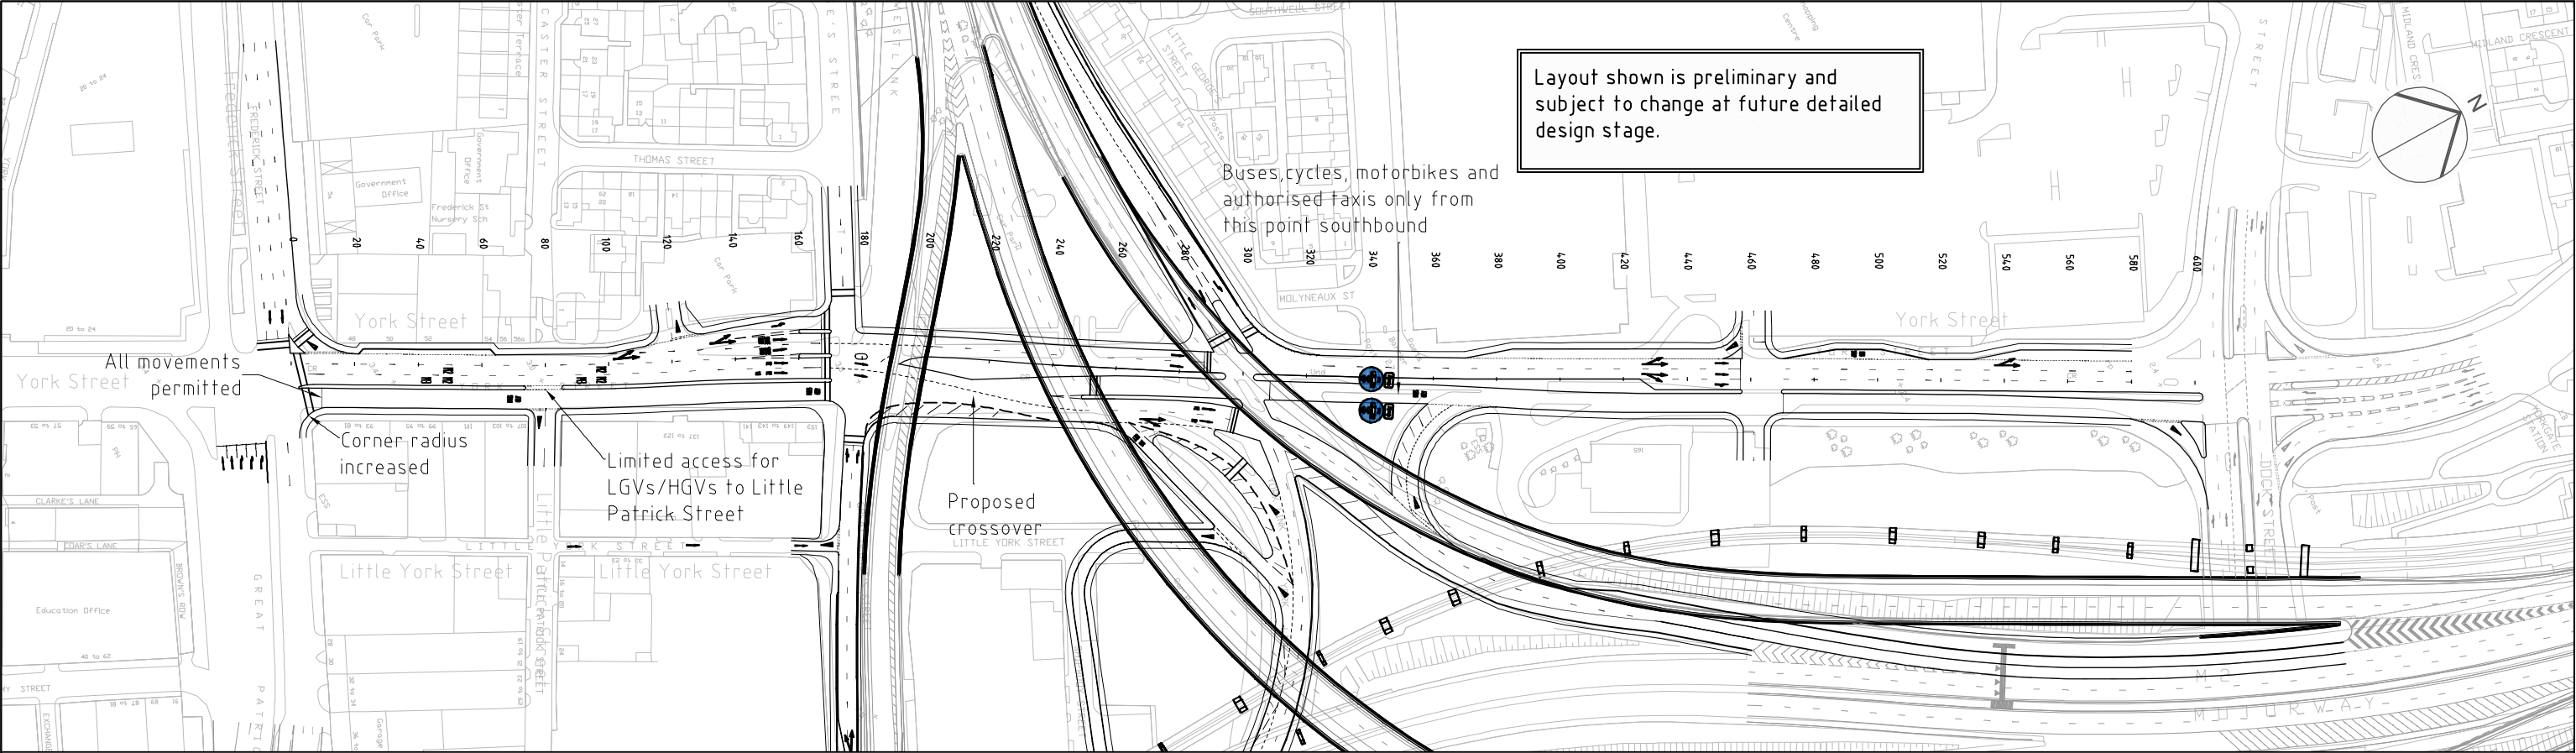

LAYOUT 1
Scale: Not to scale

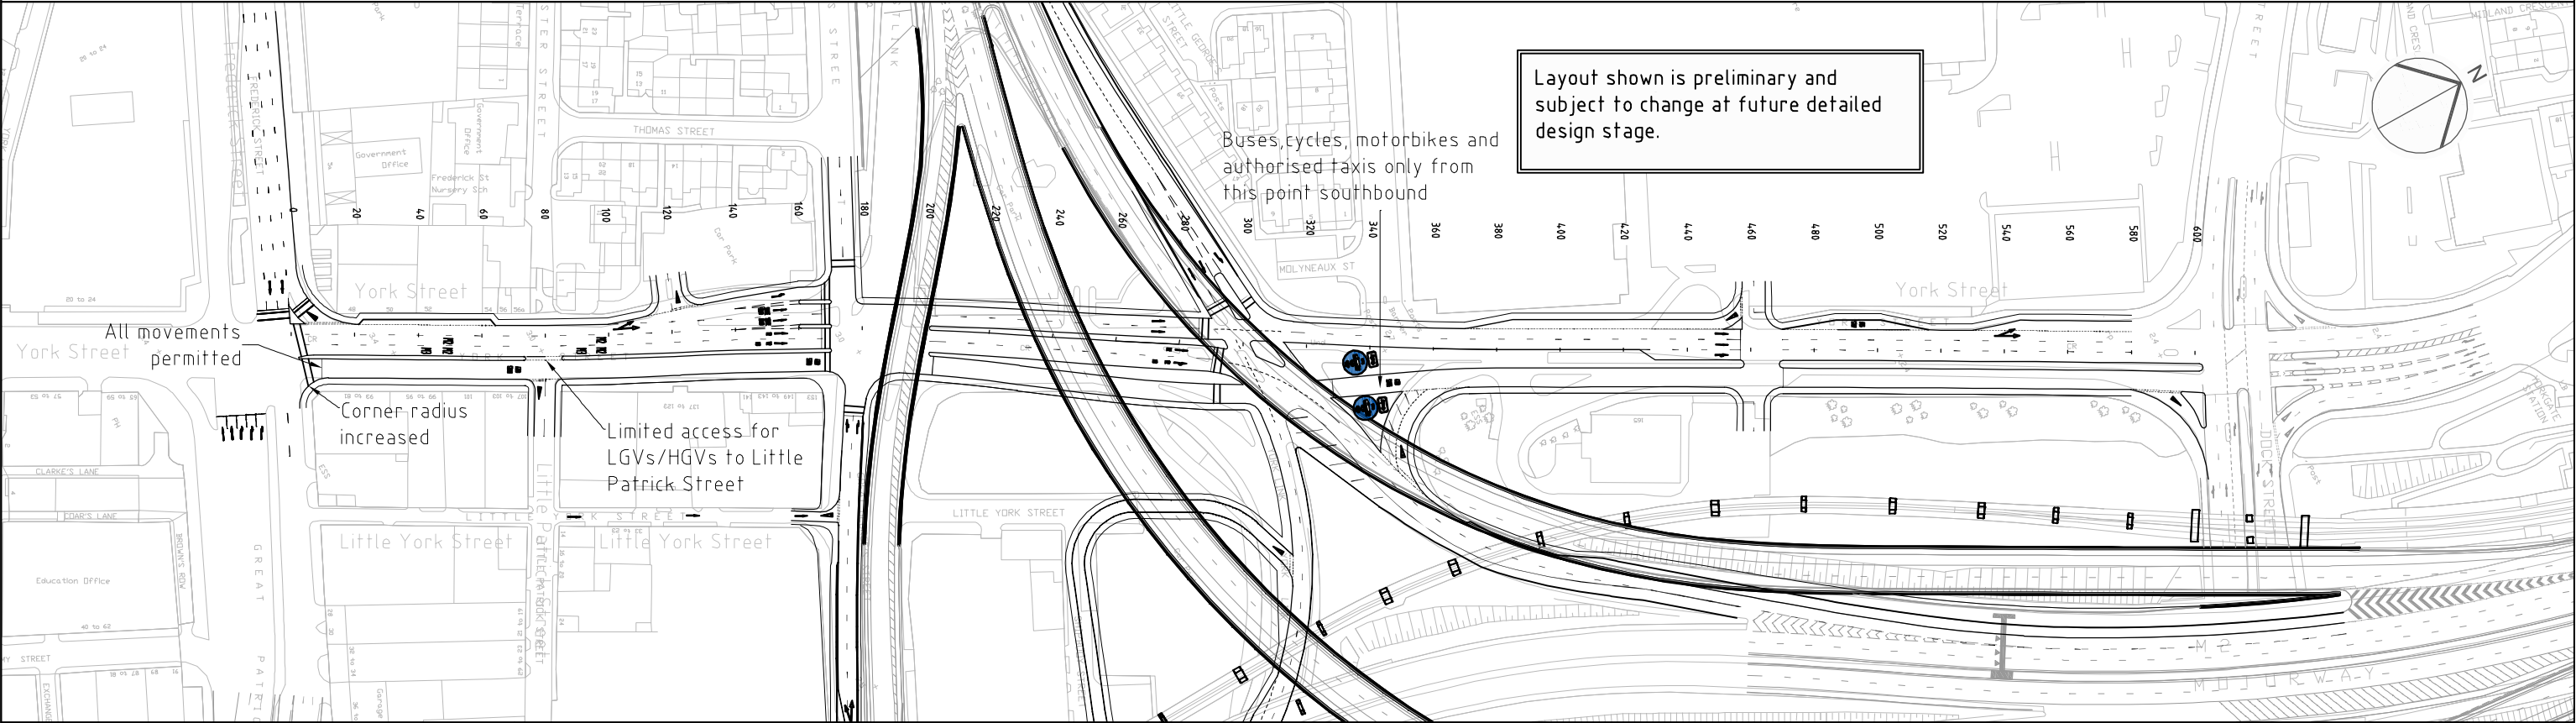

LAYOUT 2
Scale: Not to scale

NOTES				Purpose of Issue			Project Title		Drawing Title		Designed		Checked		Approved		Date		URS Infrastructure & Environment UK Limited	
				DRAFT			York Street Interchange		Proposed Two-Way Running on York Street for Option D		JMcB		MM		MM		Nov '11			
Lane configurations amended				CONSTRUCTION RISKS			Client			URS Internal Project No: 47037927 / S105296		URS Infrastructure & Environment UK Limited		Beccitt House Beccitt Road, Birtley BT8 7RP T: +44 (0)161 9070111 F: +44 (0)161 9079161 www.ursglobal.com		Drawing Number		Rev		
Lane configurations amended				MAINTENANCE / CLEANING RISKS						T: +44 (0)161 9070111 F: +44 (0)161 9079161 www.ursglobal.com		This document has been prepared in accordance with the scope of URS' appointment with its client and is subject to the terms of that appointment. URS accepts no liability for any use of this document other than by its client and only for the purposes for which it was prepared and provided. Only written instructions shall be used. © URS Infrastructure & Environment UK Limited		S105296-R-SK-G-118		B				
Revision Details				DEMOLITION RISKS			SAFETY, HEALTH AND ENVIRONMENTAL INFORMATION BOX			AS shown										
By				In addition to the hazard/risks normally associated with the types of work detailed on this drawing take note of any, it is assumed that all works on this drawing will be carried out by a competent contractor working, where appropriate, to an appropriate method statement.						AS shown										
Date				This material is based upon Crown Copyright and is reproduced with the permission of Land and Property Services under delegated authority from the Controller of Her Majesty's Stationery Office. © Crown Copyright and database rights NIWA ES&IA 214.						AS shown										
Surf				Unauthorised reproduction infringes © Crown Copyright and may lead to prosecution or civil proceedings.						AS shown										
Check										AS shown										

8829232304
File Name: J:\S105296 YORK STREET INTERCHANGE - DRAWINGS\1 SKETCHSTAGE 2 PREFERRED OPTION2 - GENERAL (CLASS ENHANCED) SK-G-118 PROPOSED 2WAY RUNNING ON YORK STREET.DWG