

Project Title
YORK STREET INTERCHANGE

Client
transportni

Drawing Title
INTRODUCTION
Location Plan

KEY

 Junction Locations

Scale @ A3
Not to Scale


This document has been prepared pursuant to and subject to the terms of URS' appointment by its client. URS accepts no liability for any use of this document other than by its original client or following URS' express agreement to such use, and only for the purposes for which it was prepared and provided.

This material is based upon Crown Copyright and is reproduced with the permission of Land & Property Services under delegated authority from the controller of Her Majesty's Stationery Office.
© Crown Copyright and database rights NIMA ES&LA214.
Unauthorised reproduction infringes © Crown Copyright and may lead to prosecution or civil proceedings.

FIGURE 1.1

URS Infrastructure & Environment UK Limited
Beechill House
Beechill Road, Belfast
BT8 7RP
T: +44 (0)28 9070 5111
F: +44 (0)28 9079 5651
www.ursglobal.com



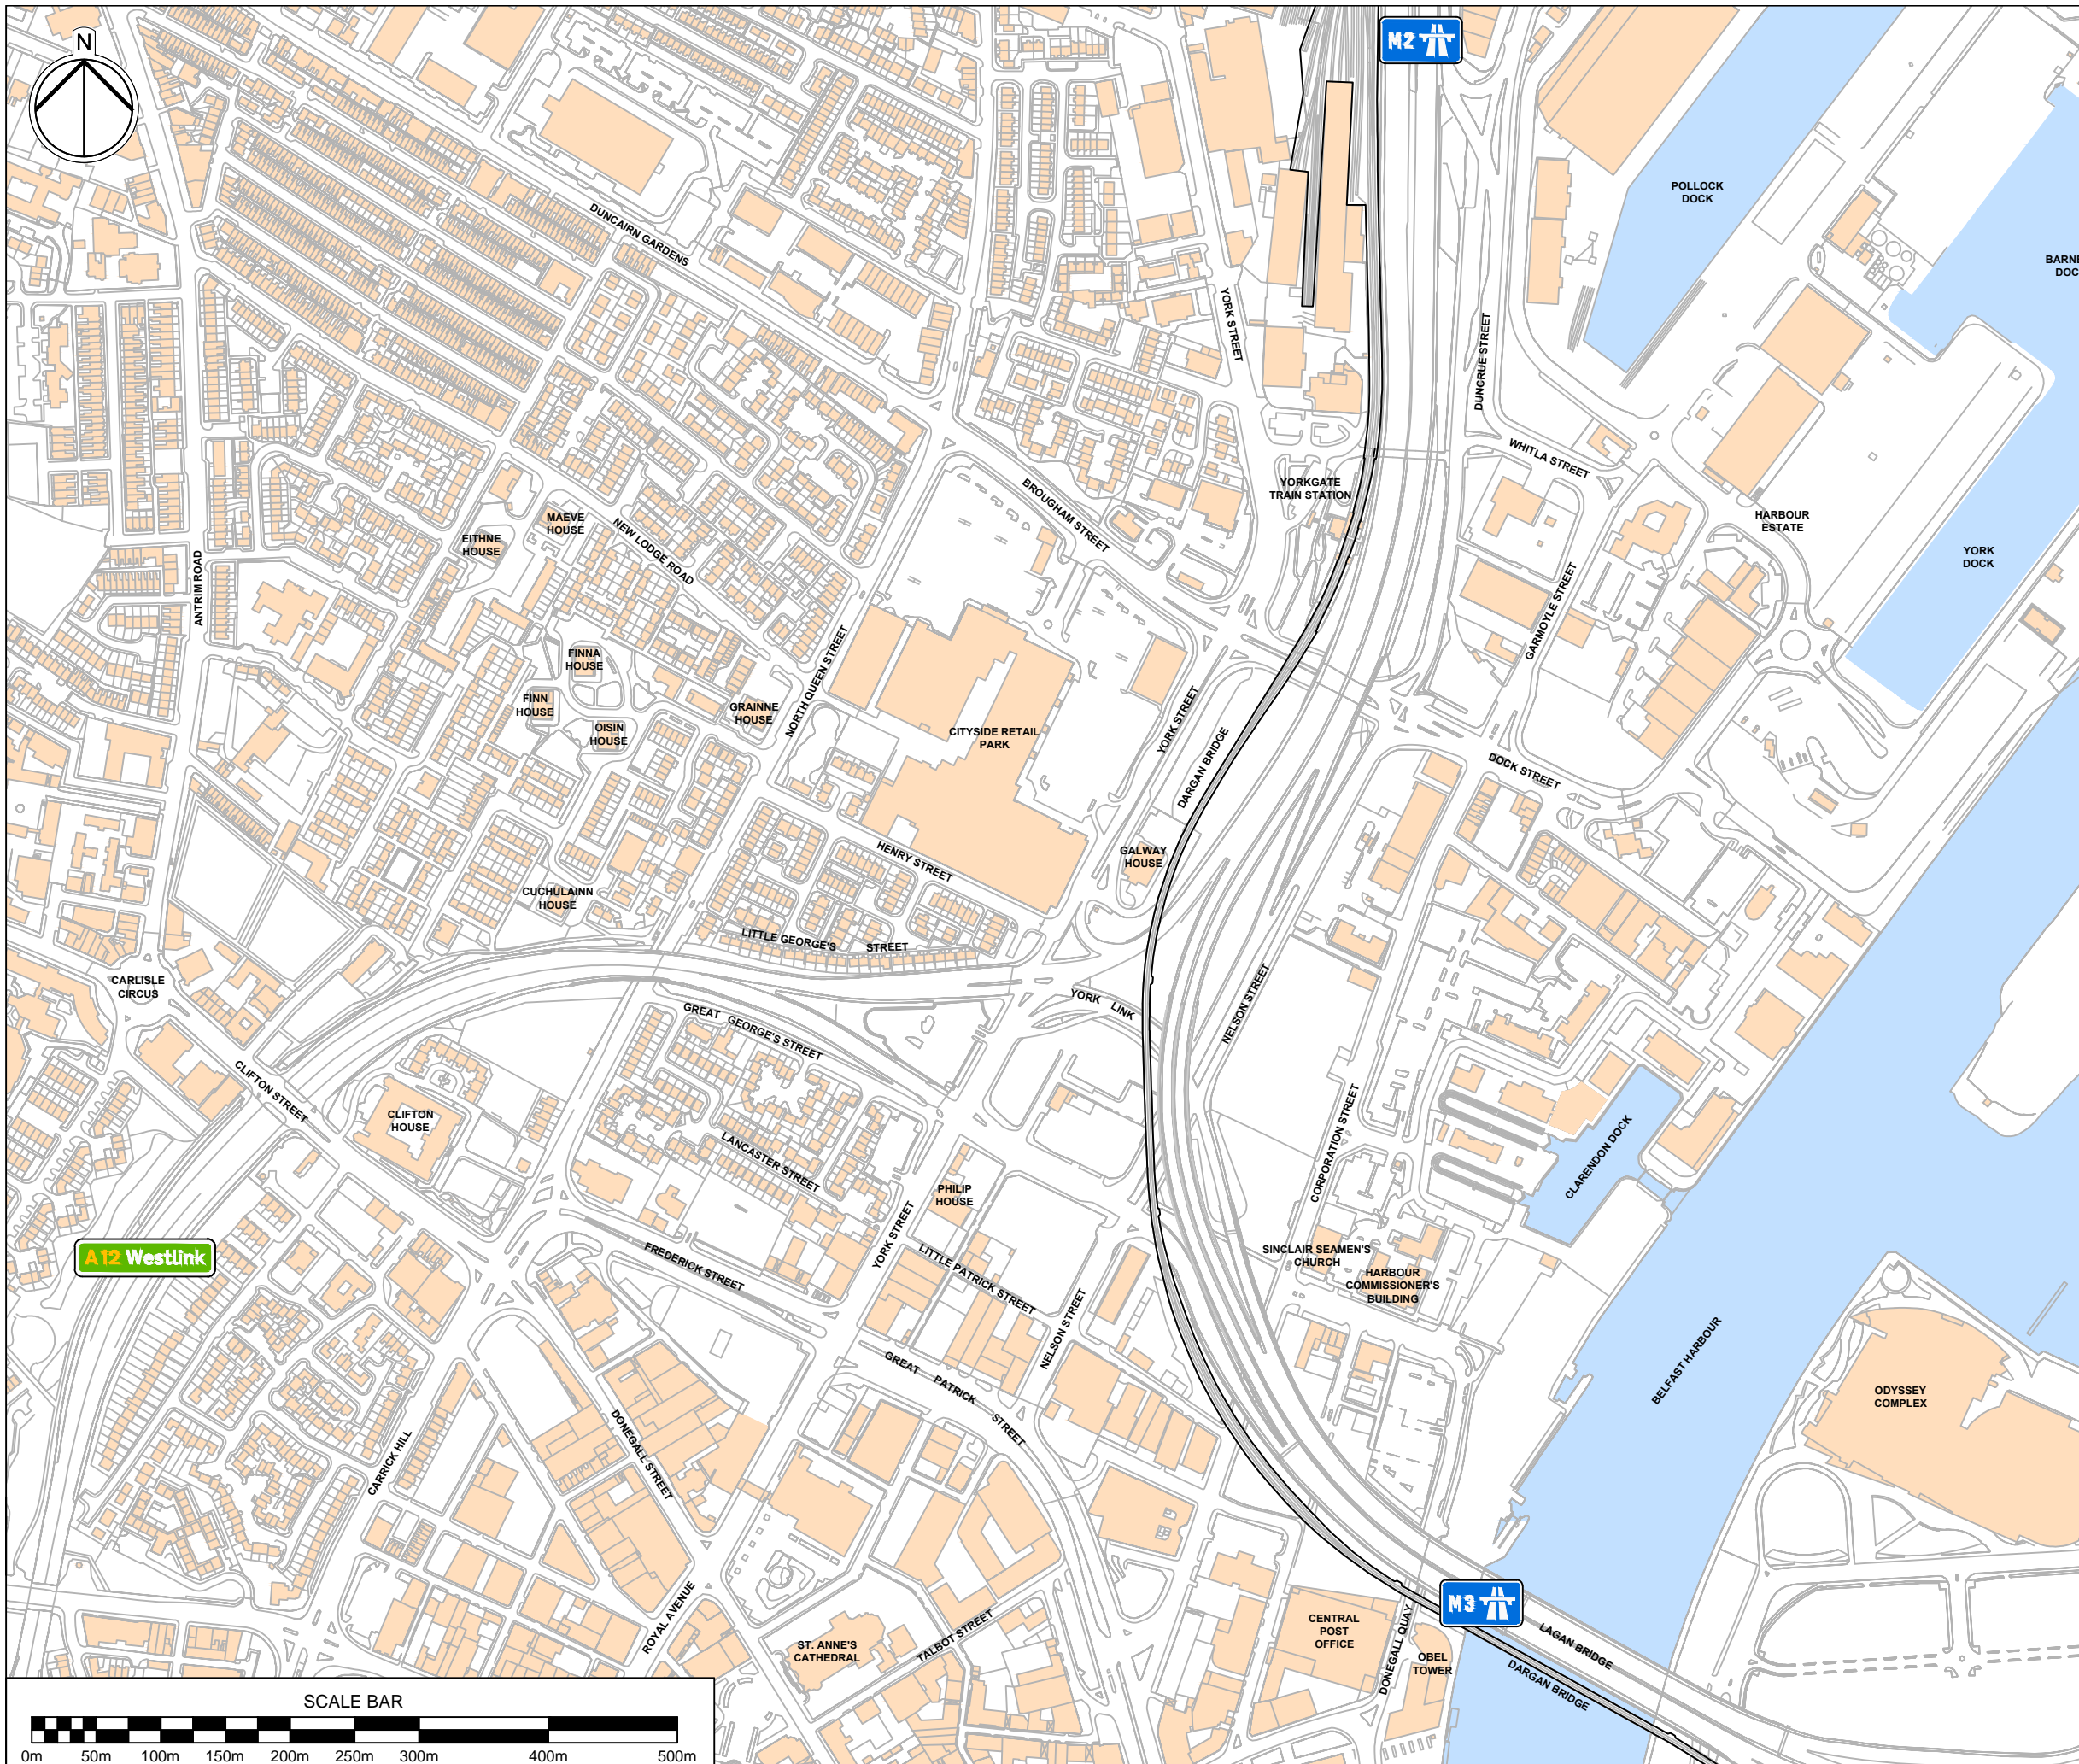

Project Title
YORK STREET INTERCHANGE

Client
transportni

Drawing Title
INTRODUCTION
 Study Area

KEY

Scale @ A3
 1:5000

This document has been prepared pursuant to and subject to the terms of URS' appointment by its client. URS accepts no liability for any use of this document other than by its original client or following URS' express agreement to such use, and only for the purposes for which it was prepared and provided.

This material is based upon Crown Copyright and is reproduced with the permission of Land & Property Services under delegated authority from the controller of Her Majesty's Stationery Office.
 © Crown Copyright and database rights NIMA ES&LA214.
 Unauthorised reproduction infringes © Crown Copyright and may lead to prosecution or civil proceedings.

FIGURE 1.2

URS Infrastructure & Environment UK Limited
 Beechill House
 Beechill Road, Belfast
 BT8 7RP
 T: +44 (0)28 9070 5111
 F: +44 (0)28 9079 5651
www.ursglobal.com