






Project Title  
**YORK STREET INTERCHANGE**

Client  
**transportni**

Drawing Title  
**ECOLOGY & NATURE CONSERVATION**

Designated Ecological Sites

**KEY**

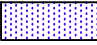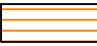-  Interchange Area
-  Special Protection Area (SPA)
-  Area of Special Scientific Interest (ASSI)
-  Ramsar Site
-  Site of Local Nature Conservation Importance (SLNCI)


Sources: NIEA - Natural Heritage Digital Database & Belfast Metropolitan Area Plan (BMAP) 2015

Scale @ A3  
 1:25,000

This document has been prepared pursuant to and subject to the terms of URS' appointment by its client. URS accepts no liability for any use of this document other than by its original client or following URS' express agreement to such use, and only for the purposes for which it was prepared and provided.

This material is based upon Crown Copyright and is reproduced with the permission of Land & Property Services under delegated authority from the controller of Her Majesty's Stationery Office.  
 © Crown copyright and database rights NIMA ES&LA214.  
 Unauthorised reproduction infringes © Crown Copyright and may lead to prosecution or civil proceedings.

**FIGURE 10.1**

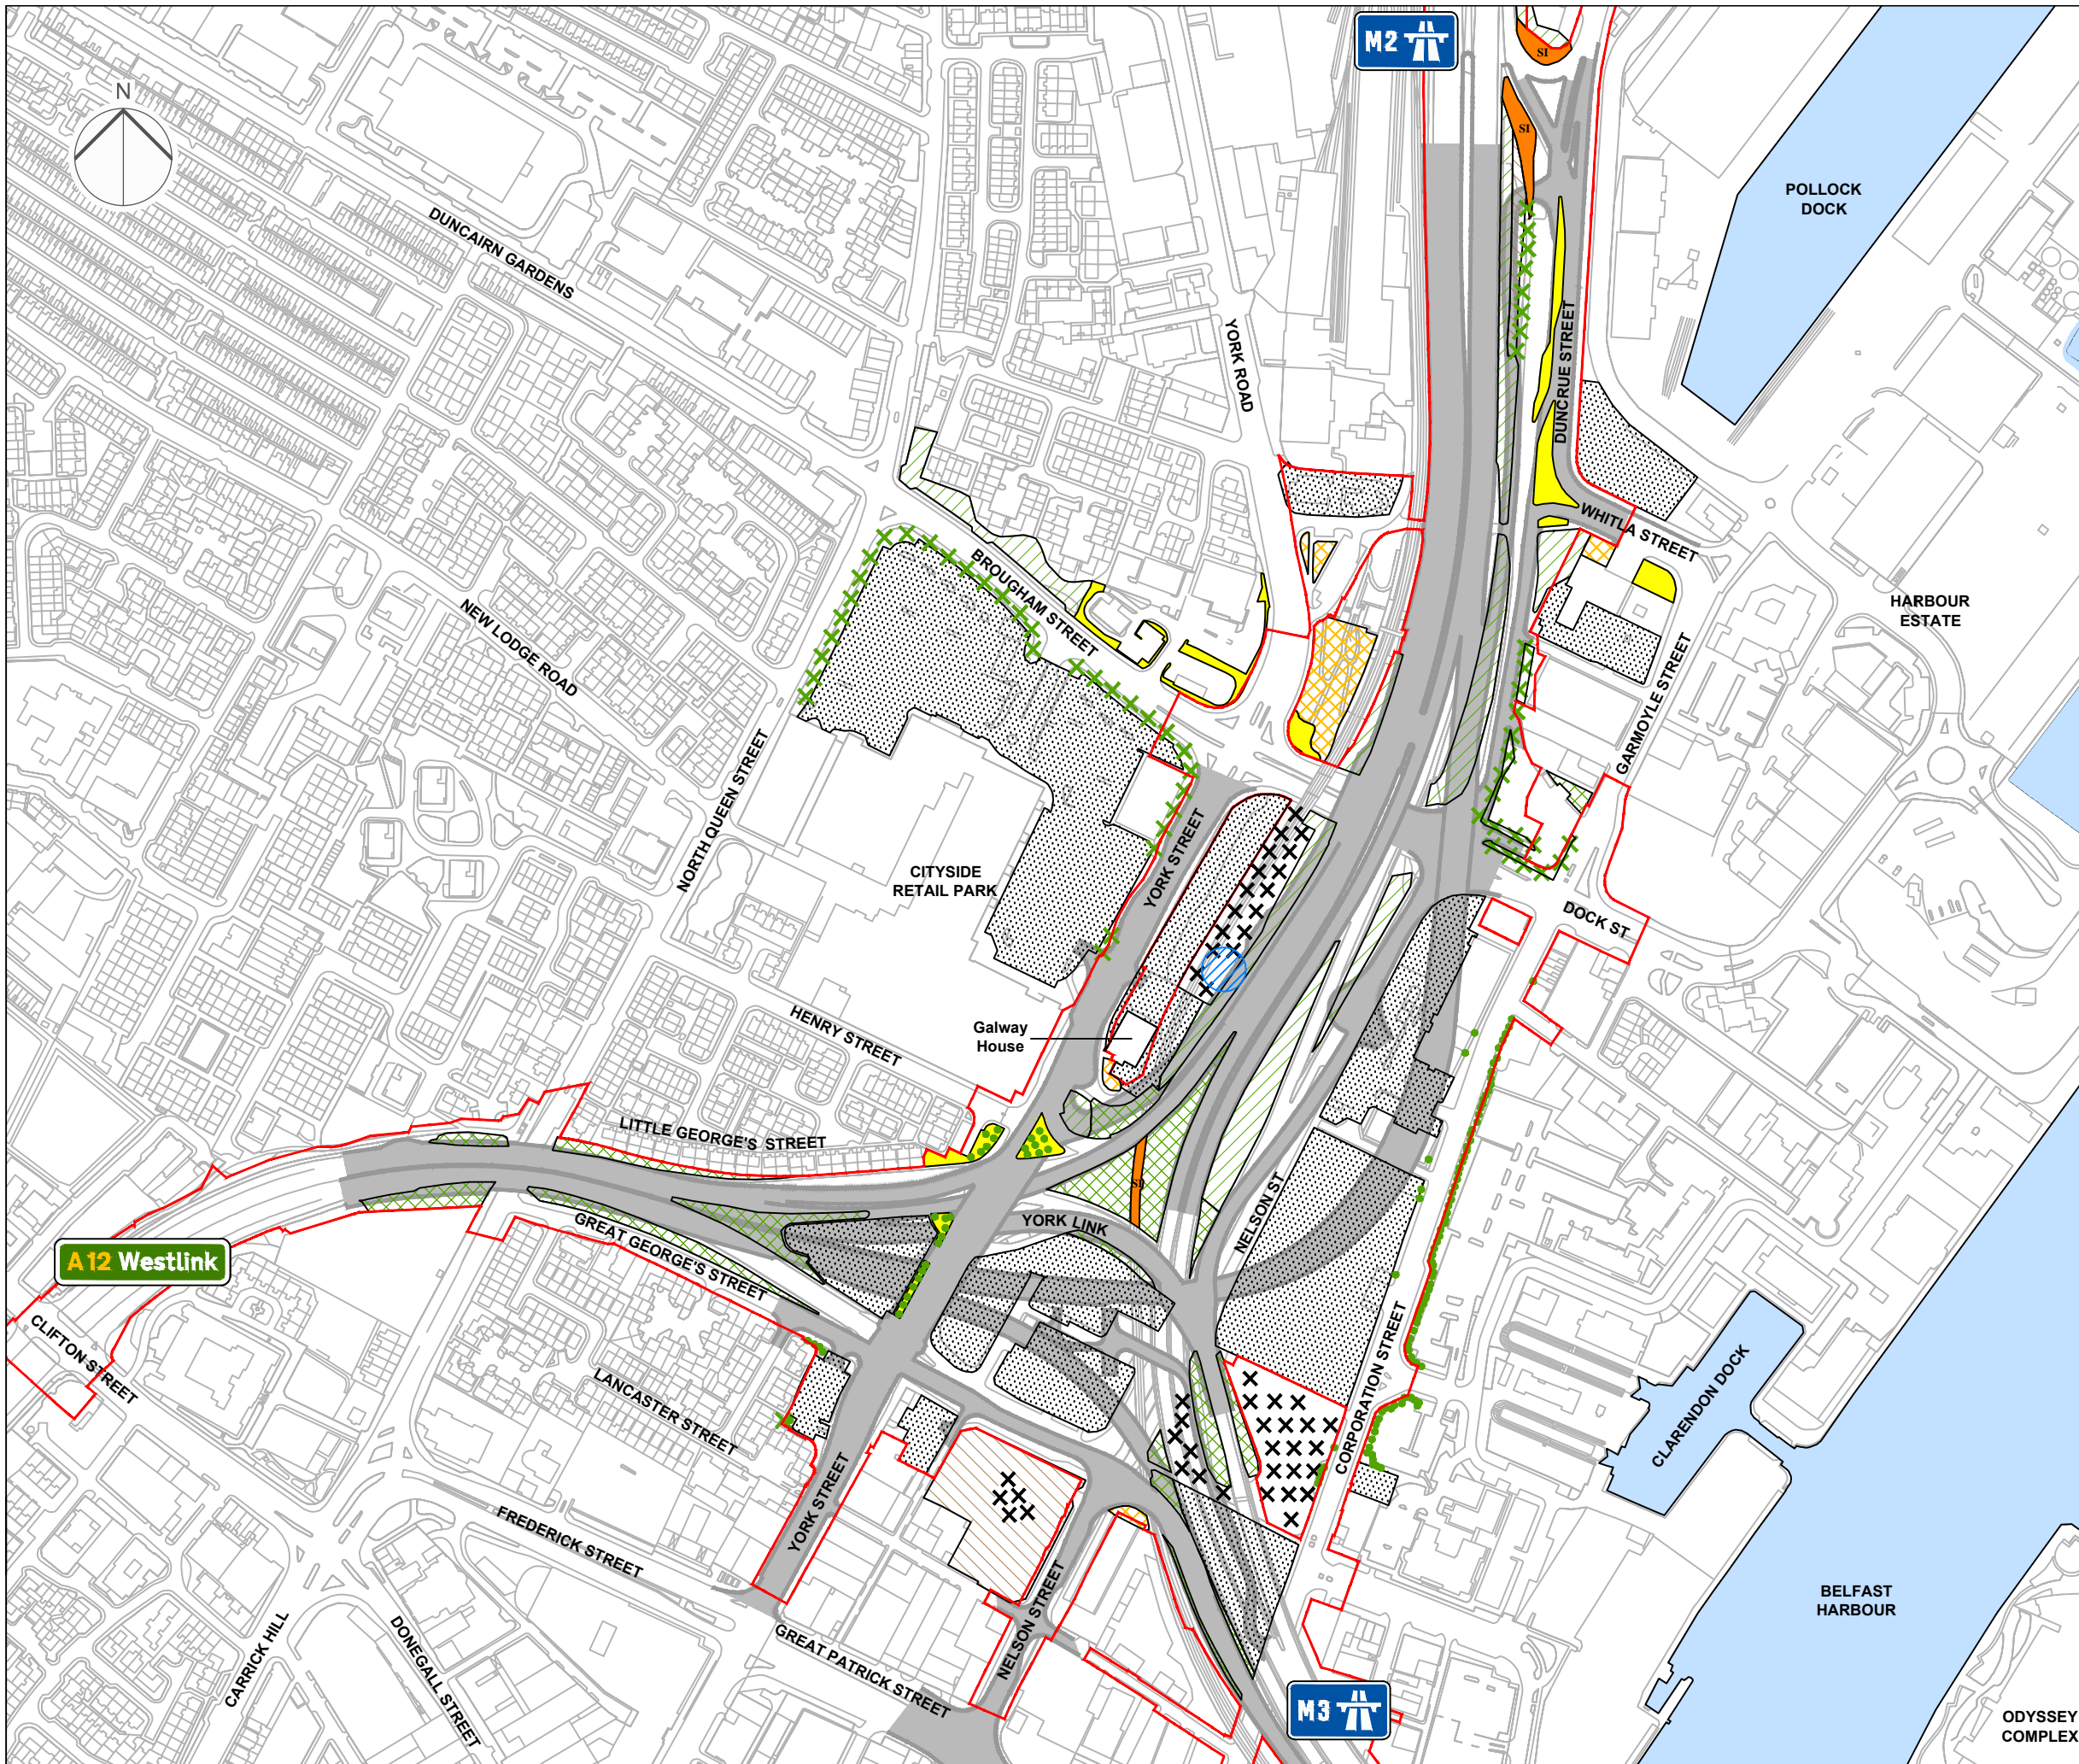

Project Title  
**YORK STREET INTERCHANGE**

Client  
**transportni**

Drawing Title  
**ECOLOGY & NATURE CONSERVATION**

Phase 1 Habitat Survey

**KEY**

	Proposed Scheme
	Woodland - Broad-leaved Plantation (A1.1.2)
	Scrub - Dense / Continuous (A2.1)
	Scrub - Scattered (A2.2)
	Parkland/Scattered Trees - Broad-leaved (A3.1)
	Neutral Grassland Semi-improved (B2.2)
	Tall Ruderal Herb (C3.1)
	Standing Water - Brackish (Marine) (G1.6)
	Amenity Grassland (J1.2)
	Introduced Shrub (J1.4)
	Bare Ground (J4)
	Ephemeral - Short Perennial (J1.3)
	Vesting Boundary
	Japanese Knotweed Location

Scale @ A3  
 1:4,000


This document has been prepared pursuant to and subject to the terms of URS' appointment by its client. URS accepts no liability for any use of this document other than by its original client or following URS' express agreement to such use, and only for the purposes for which it was prepared and provided.

This material is based upon Crown Copyright and is reproduced with the permission of Land & Property Services under delegated authority from the controller of Her Majesty's Stationery Office.  
 © Crown copyright and database rights NIMA ES&LA214.  
 Unauthorised reproduction infringes © Crown Copyright and may lead to prosecution or civil proceedings.

**FIGURE 10.2**

URS Infrastructure & Environment UK Limited  
 Beechill House  
 Beechill Road, Belfast  
 BT8 7RP  
 T: +44 (0)28 9070 5111  
 F: +44 (0)28 9079 5651  
[www.ursglobal.com](http://www.ursglobal.com)

ODYSSEY  
 COMPLEX

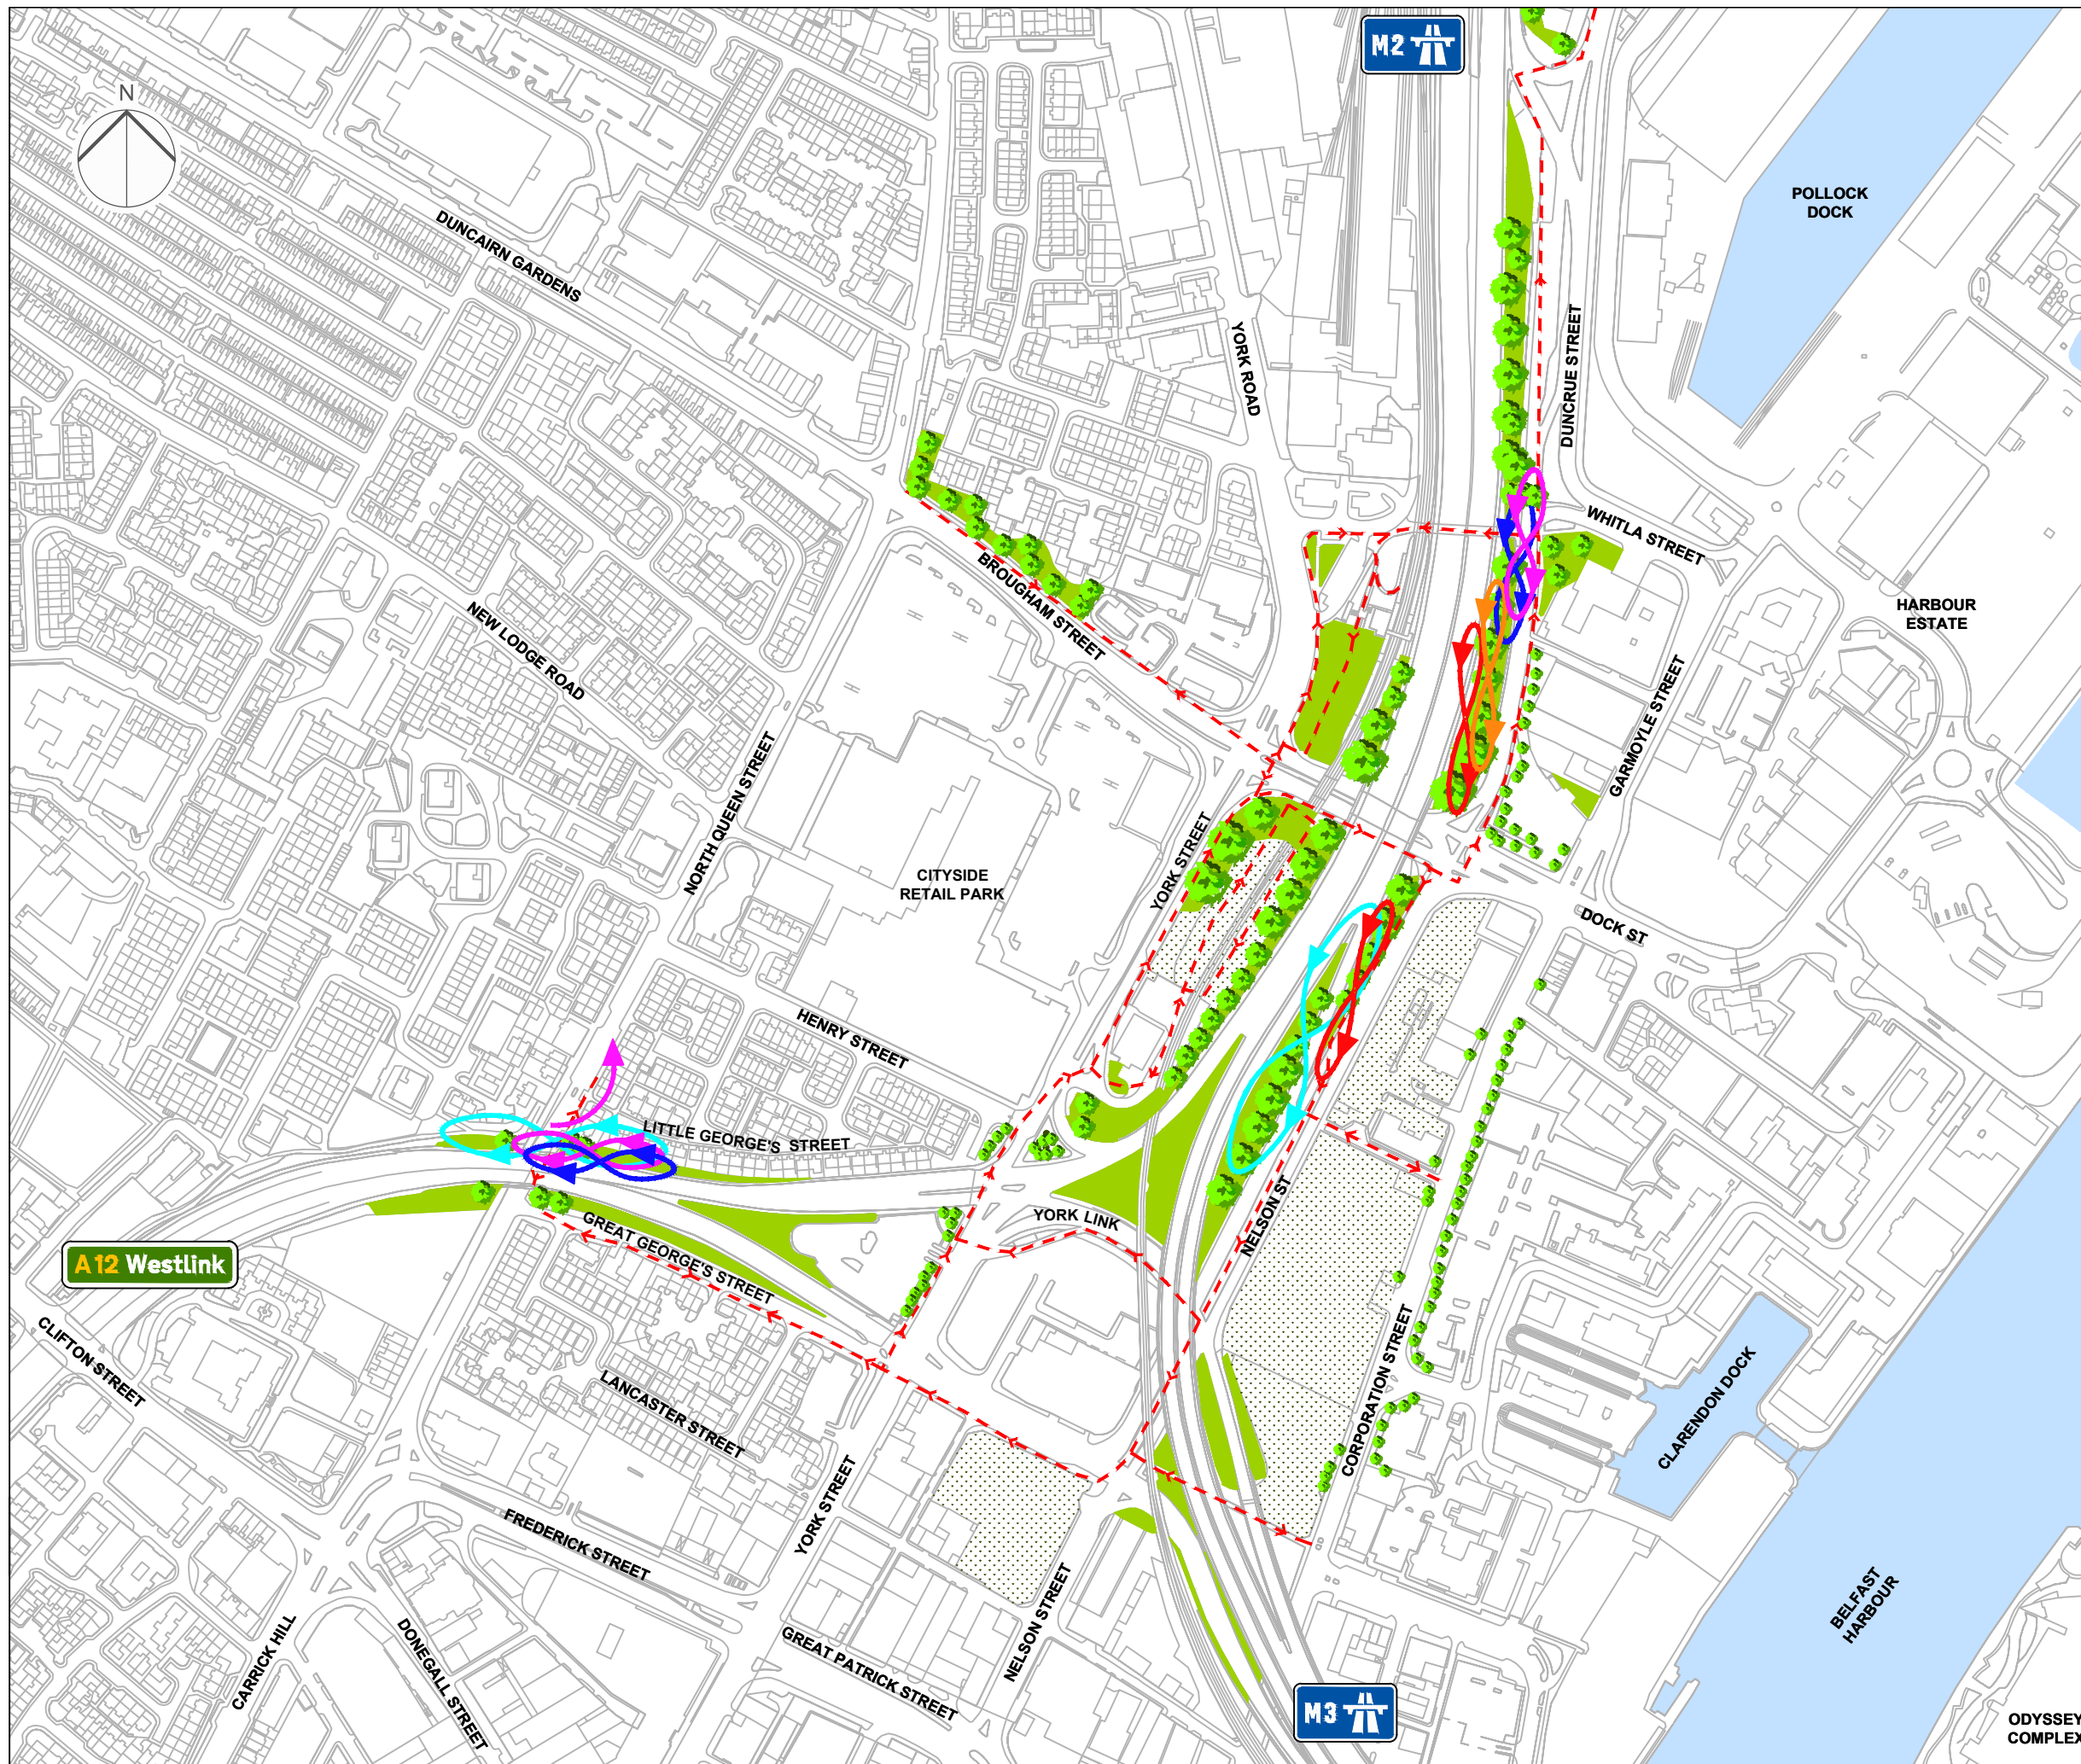










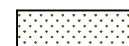
Project Title  
**YORK STREET INTERCHANGE**

Client  
**transportni**

Drawing Title  
**ECOLOGY & NATURE CONSERVATION**

Bat Survey

- KEY
-  Proposed Scheme
- BATS:
-  Leisler's Bat
  -  Soprano Pipistrelle
  -  Common Pipistrelle
  -  Nathusius' Pipistrelle
  -  Unspecified Pipistrelle
  -  Survey Transect

- EXISTING VEGETATION PRESENT ON SITE AT THE TIME OF SURVEY:
-  Broad-leaved Plantation
  -  Scrub
  -  Brownfield

Scale @ A3  
 1:4,000

This document has been prepared pursuant to and subject to the terms of URS' appointment by its client. URS accepts no liability for any use of this document other than by its original client or following URS' express agreement to such use, and only for the purposes for which it was prepared and provided.

This material is based upon Crown Copyright and is reproduced with the permission of Land & Property Services under delegated authority from the controller of Her Majesty's Stationery Office.

© Crown copyright and database rights NIMA ES&LA214.  
 Unauthorised reproduction infringes © Crown Copyright and may lead to prosecution or civil proceedings.

**FIGURE 10.3**

URS Infrastructure & Environment UK Limited  
 Beechill House  
 Beechill Road, Belfast  
 BT8 7RP  
 T: +44 (0)28 9070 5111  
 F: +44 (0)28 9079 5651  
[www.ursglobal.com](http://www.ursglobal.com)



ODYSSEY  
 COMPLEX

