
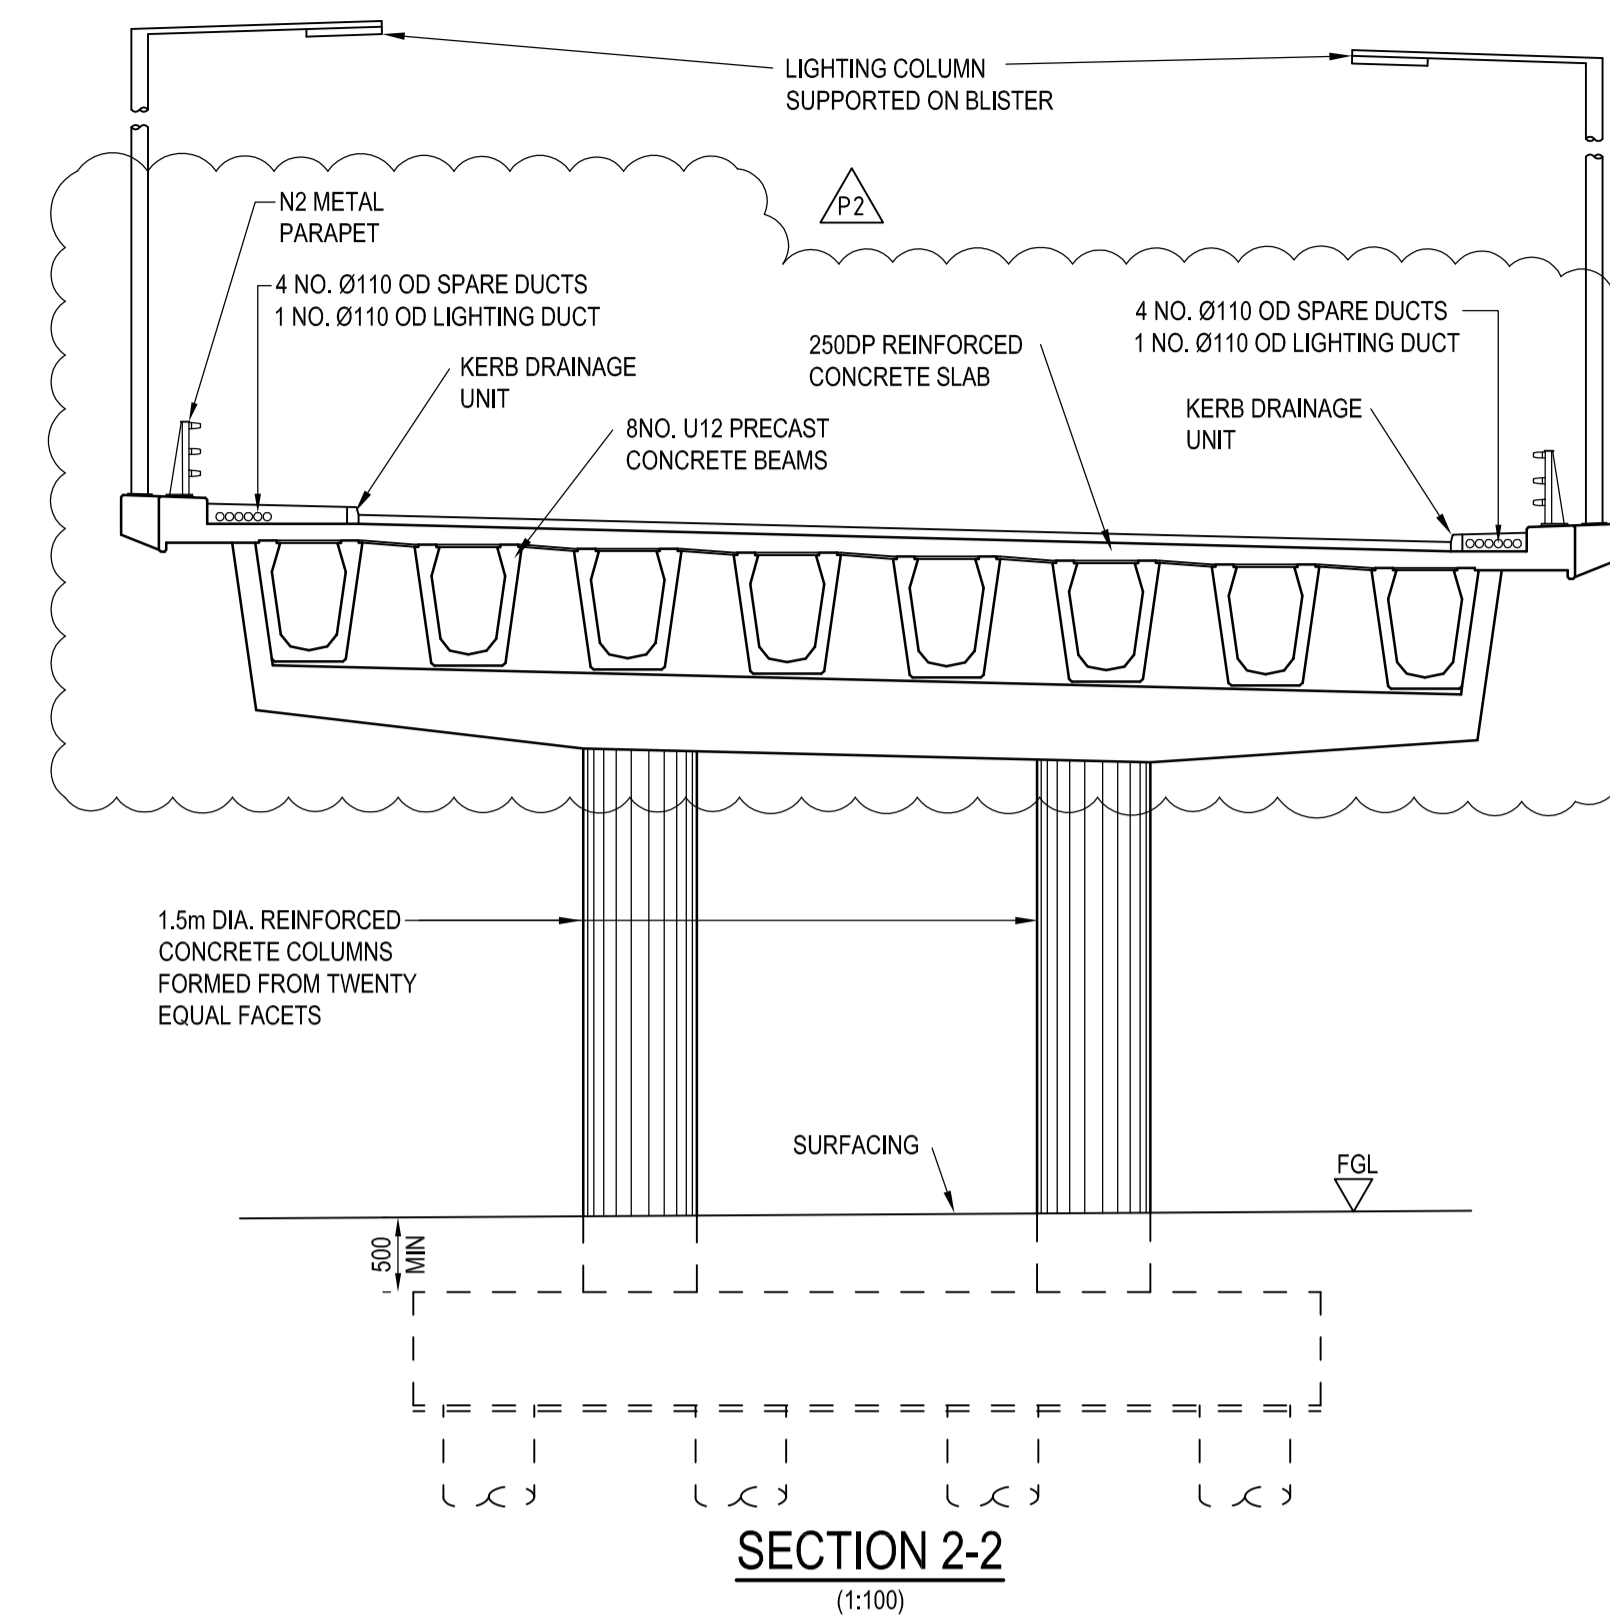


IT IS ASSUMED THAT ALL WORKS ON THIS DRAWING WILL BE CARRIED OUT BY A COMPETENT CONTRACTOR WORKING, WHERE APPROPRIATE, TO AN APPROPRIATE METHOD STATEMENT.



THIS DRAWING IS TO BE USED ONLY FOR THE PURPOSE OF ISSUE THAT IT WAS ISSUED FOR AND IS SUBJECT TO AMENDMENT.

NOTES

1. THIS DRAWING IS TO BE READ IN CONJUNCTION WITH ALL OTHER RELEVANT DOCUMENTATION.
2. DO NOT SCALE FROM THIS DRAWING. USE ONLY PRINTED DIMENSIONS.
3. ALL DIMENSIONS IN MILLIMETRES. ALL CHANGES, LEVELS AND COORDINATES ARE IN METRES UNLESS DEFINED OTHERWISE.
4. THIS DRAWING IS TO BE READ IN CONJUNCTION WITH THE PROJECT HEALTH & SAFETY FILE FOR ANY IDENTIFIED POTENTIAL RISKS.

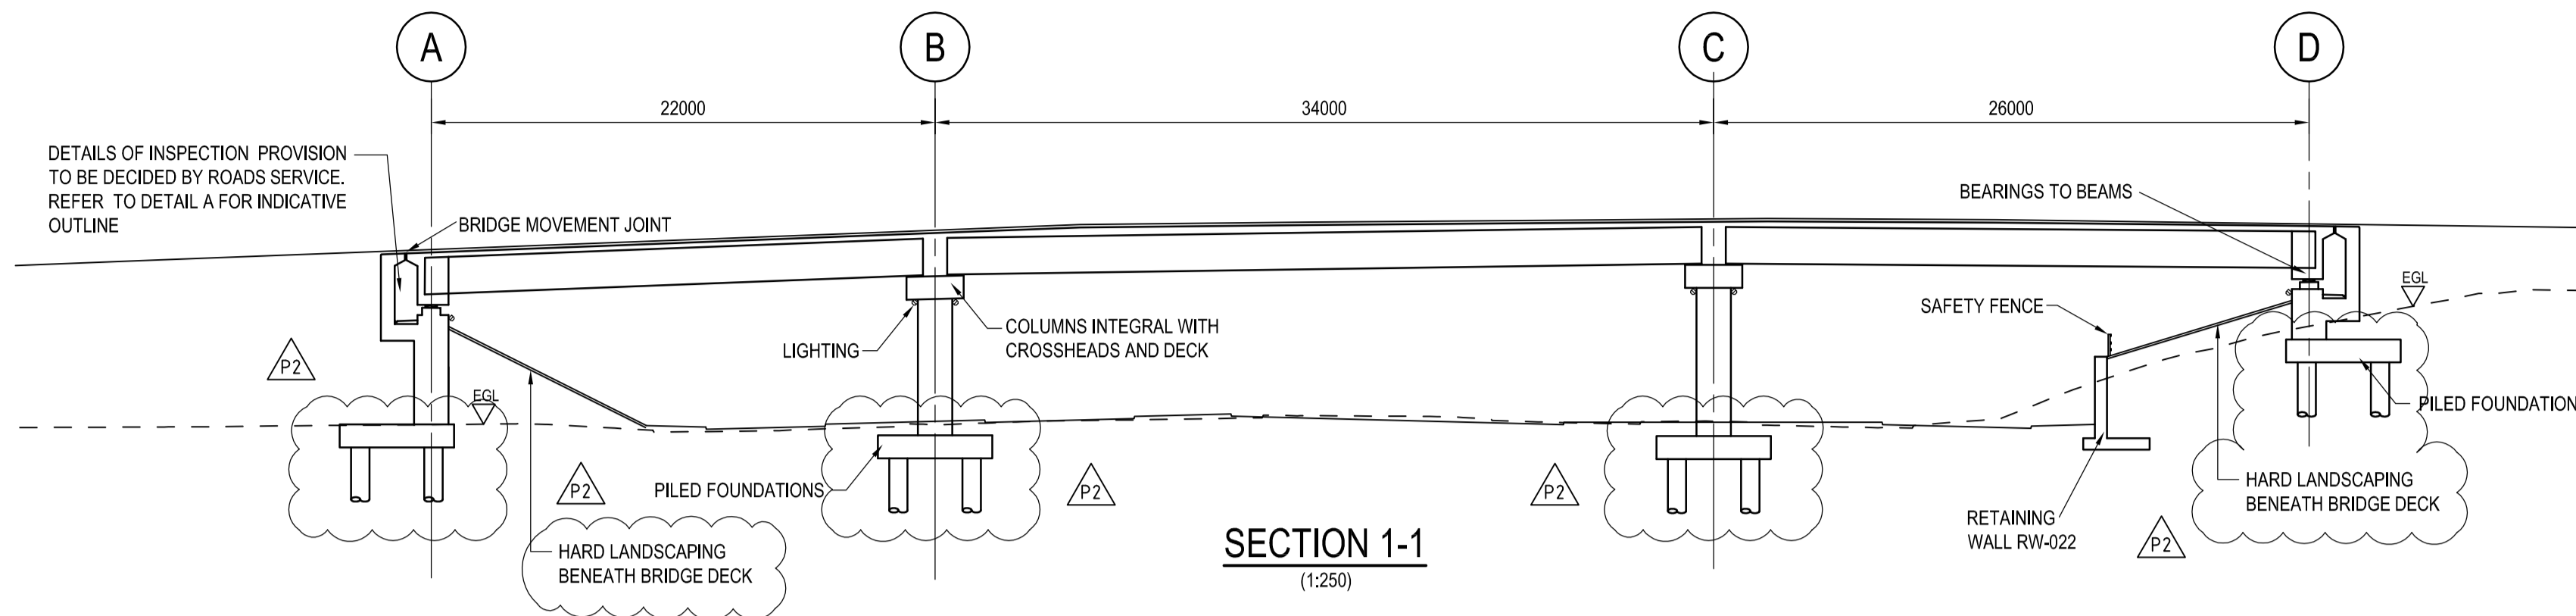

- SUGGESTED CONSTRUCTION SEQUENCE
1. INSTALL PILES AT SUPPORTS
 2. FORM PILE CAPS
 3. FORM SUBSTRUCTURES
 4. BACKFILL TO ABUTMENTS
 5. INSTALL BEARINGS
 6. ERECT PRESTRESSED BEAMS, WITH TEMPORARY WORKS SUPPORTING BEAMS AT COLUMNS
 7. INSTALL PERMANENT FORMWORK
 8. FIX REINFORCEMENT FOR DIAPHRAGMS AND DECK
 9. POUR CONCRETE ACCORDING TO POUR SEQUENCE DEFINED AT DETAILED DESIGN STAGE.
 10. FINISHES

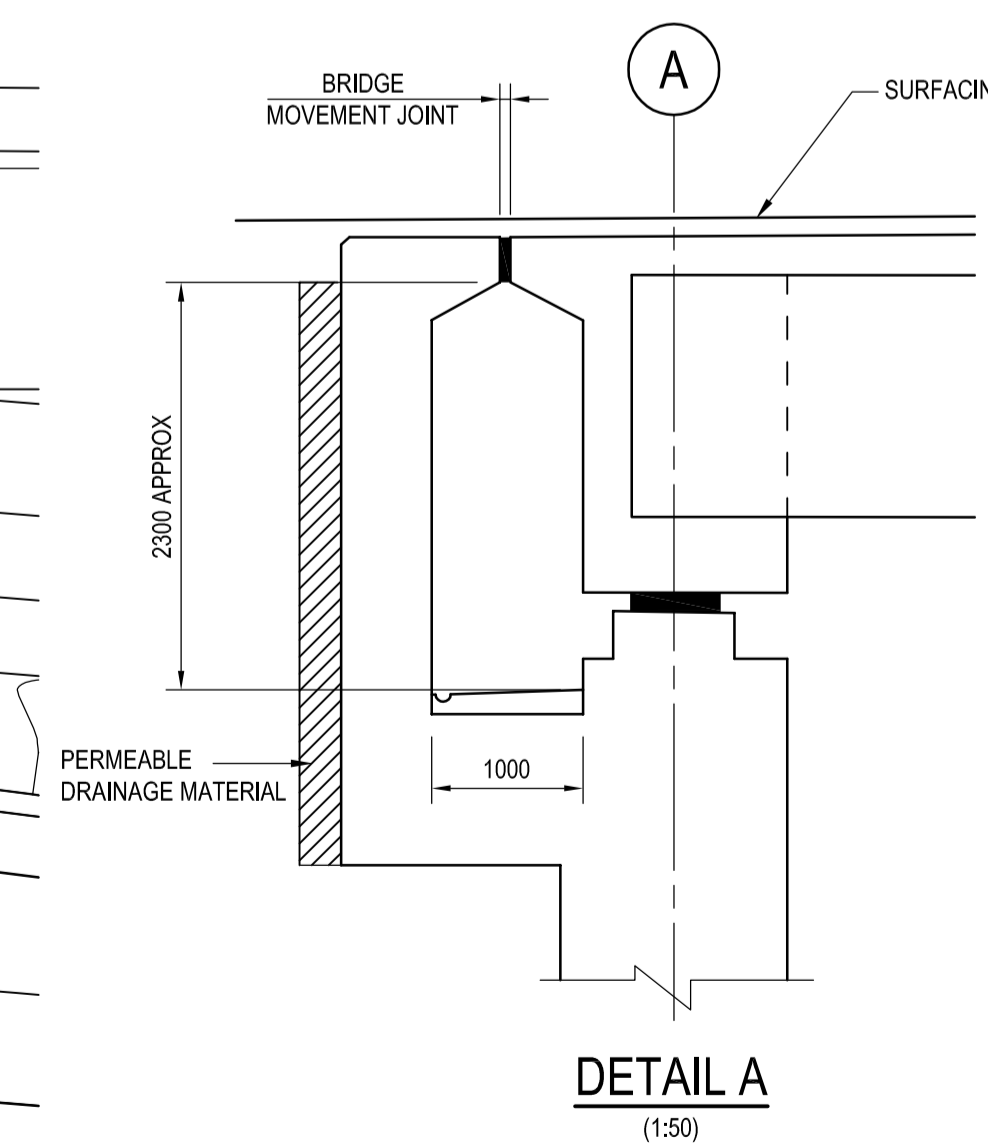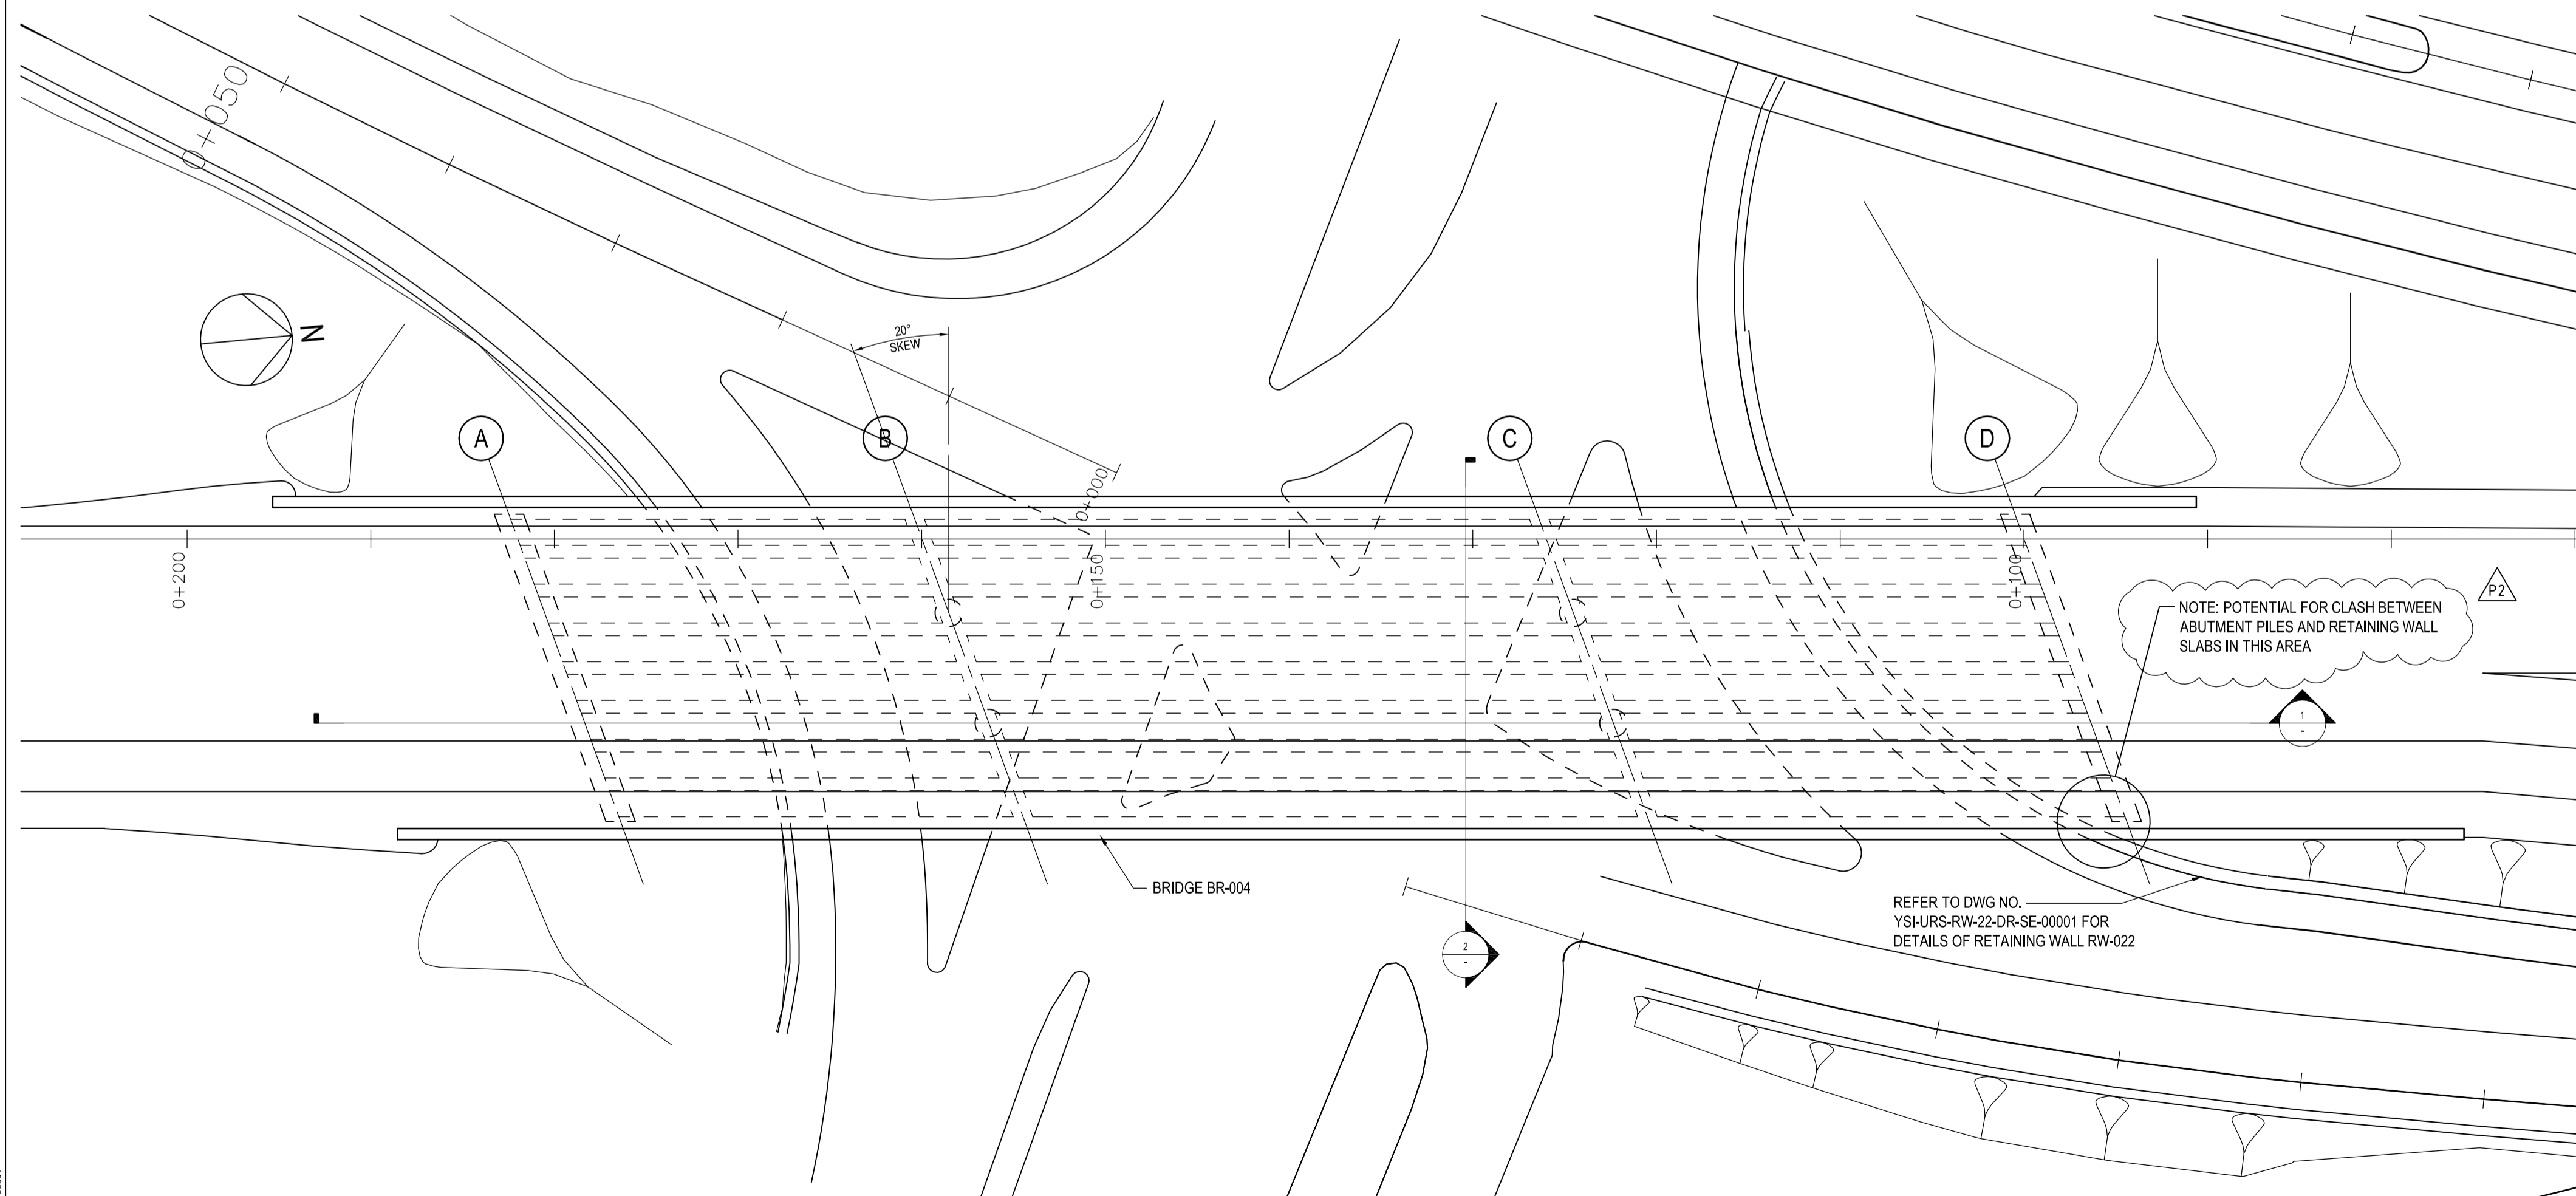

FOUNDATIONS AMENDED, HARD LANDSCAPE ADDED, SERVICES ADDED.	JM/C DPB	27.02.14	P2
NORTH SPAN LENGTH INCREASED	DSH DPB	16.01.14	P1
Revision Details	By Check	Date	Suffix

Purpose of Issue: **PRELIMINARY**



Project Title: **YORK STREET INTERCHANGE**

Drawing Title: **BRIDGE NO. BR-004 GENERAL ARRANGEMENT**

Designed DPB	Drawn DSH	Checked DPB	Approved MJH	Date 17.12.13
URS Internal Project No.			Suitability	
Scale @ A1 AS SHOWN		Zone		

* THIS DOCUMENT HAS BEEN PREPARED PURSUANT TO AND SUBJECT TO THE TERMS OF URS' APPOINTMENT BY ITS CLIENT. URS ACCEPTS NO LIABILITY FOR ANY USE OF THIS DOCUMENT OTHER THAN BY ITS ORIGINAL CLIENT OR FOLLOWING URS' EXPRESS AGREEMENT TO SUCH USE, AND ONLY FOR THE PURPOSES FOR WHICH IT WAS PREPARED AND PROVIDED.

URS Infrastructure & Environment UK Limited
 Beechill House
 Beechill Road, Belfast
 BT8 7SP
 Tel: +44 (0)28 9070 5111
 Fax: +44 (0)28 9070 5551
 www.ursi.co.uk



Drawing Number YSI-URS-BR-04-DR-SE-00001	Rev P2
--	------------------