







SAFETY, HEALTH AND ENVIRONMENTAL INFORMATION BOX

IT IS ASSUMED THAT ALL WORKS ON THIS DRAWING WILL BE CARRIED OUT IN A COMPETENT CONTRACTOR WORKING, WHERE APPROPRIATE, TO AN APPROPRIATE METHOD STATEMENT.

THIS DRAWING IS TO BE USED ONLY FOR THE PURPOSE OF ISSUE THAT IT WAS ISSUED FOR AND IS SUBJECT TO AMENDMENT.

NOTES

- THIS DRAWING IS TO BE READ IN CONJUNCTION WITH ALL OTHER RELEVANT DOCUMENTATION.
- DO NOT SCALE FROM THIS DRAWING. USE ONLY PRINTED DIMENSIONS.
- ALL DIMENSIONS ARE IN METRES UNLESS OTHERWISE SPECIFIED AND DIMENSIONS ARE IN METRES UNLESS OTHERWISE SPECIFIED.
- THIS DRAWING IS TO BE READ IN CONJUNCTION WITH THE PROJECT HEALTH & SAFETY DETAILS AND REFERENCED THERE.
- Detail reference

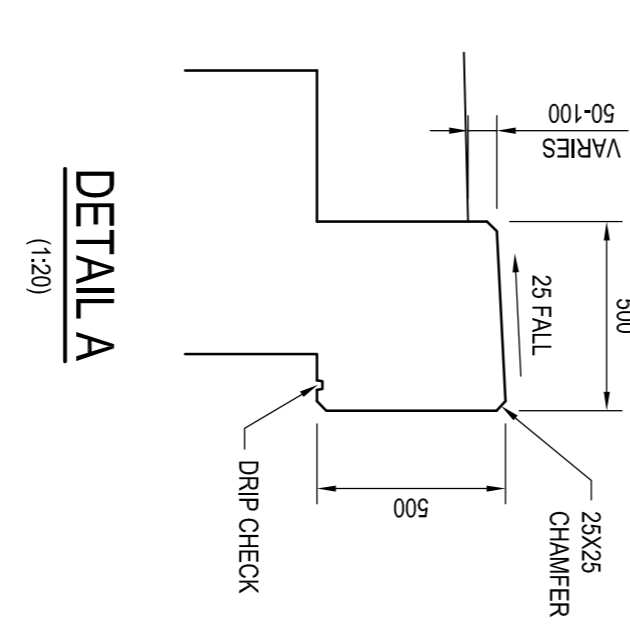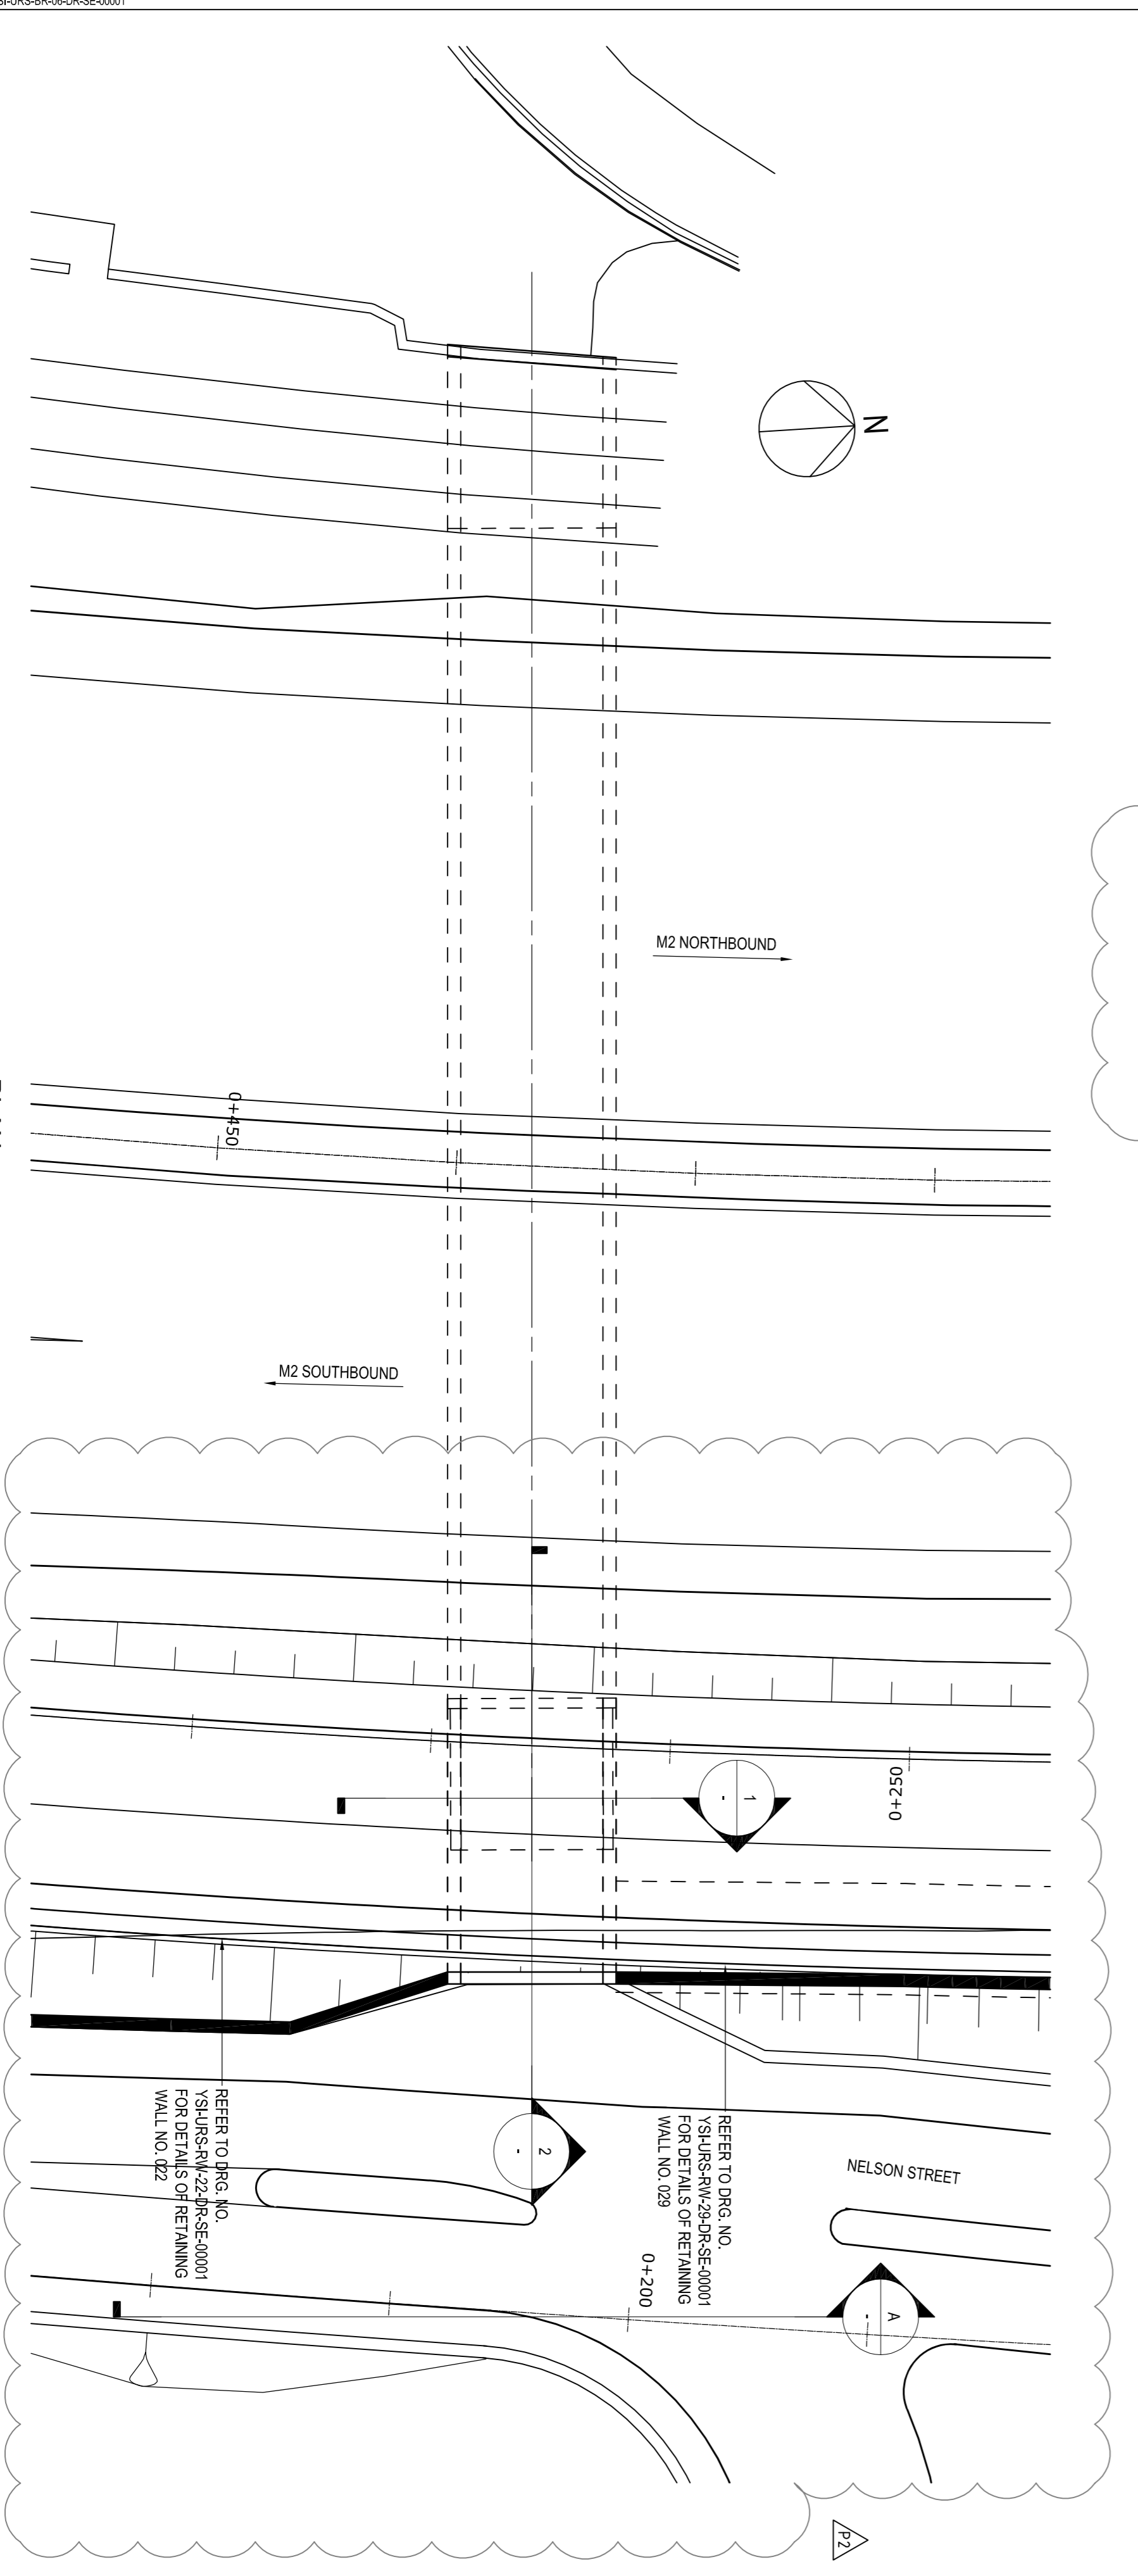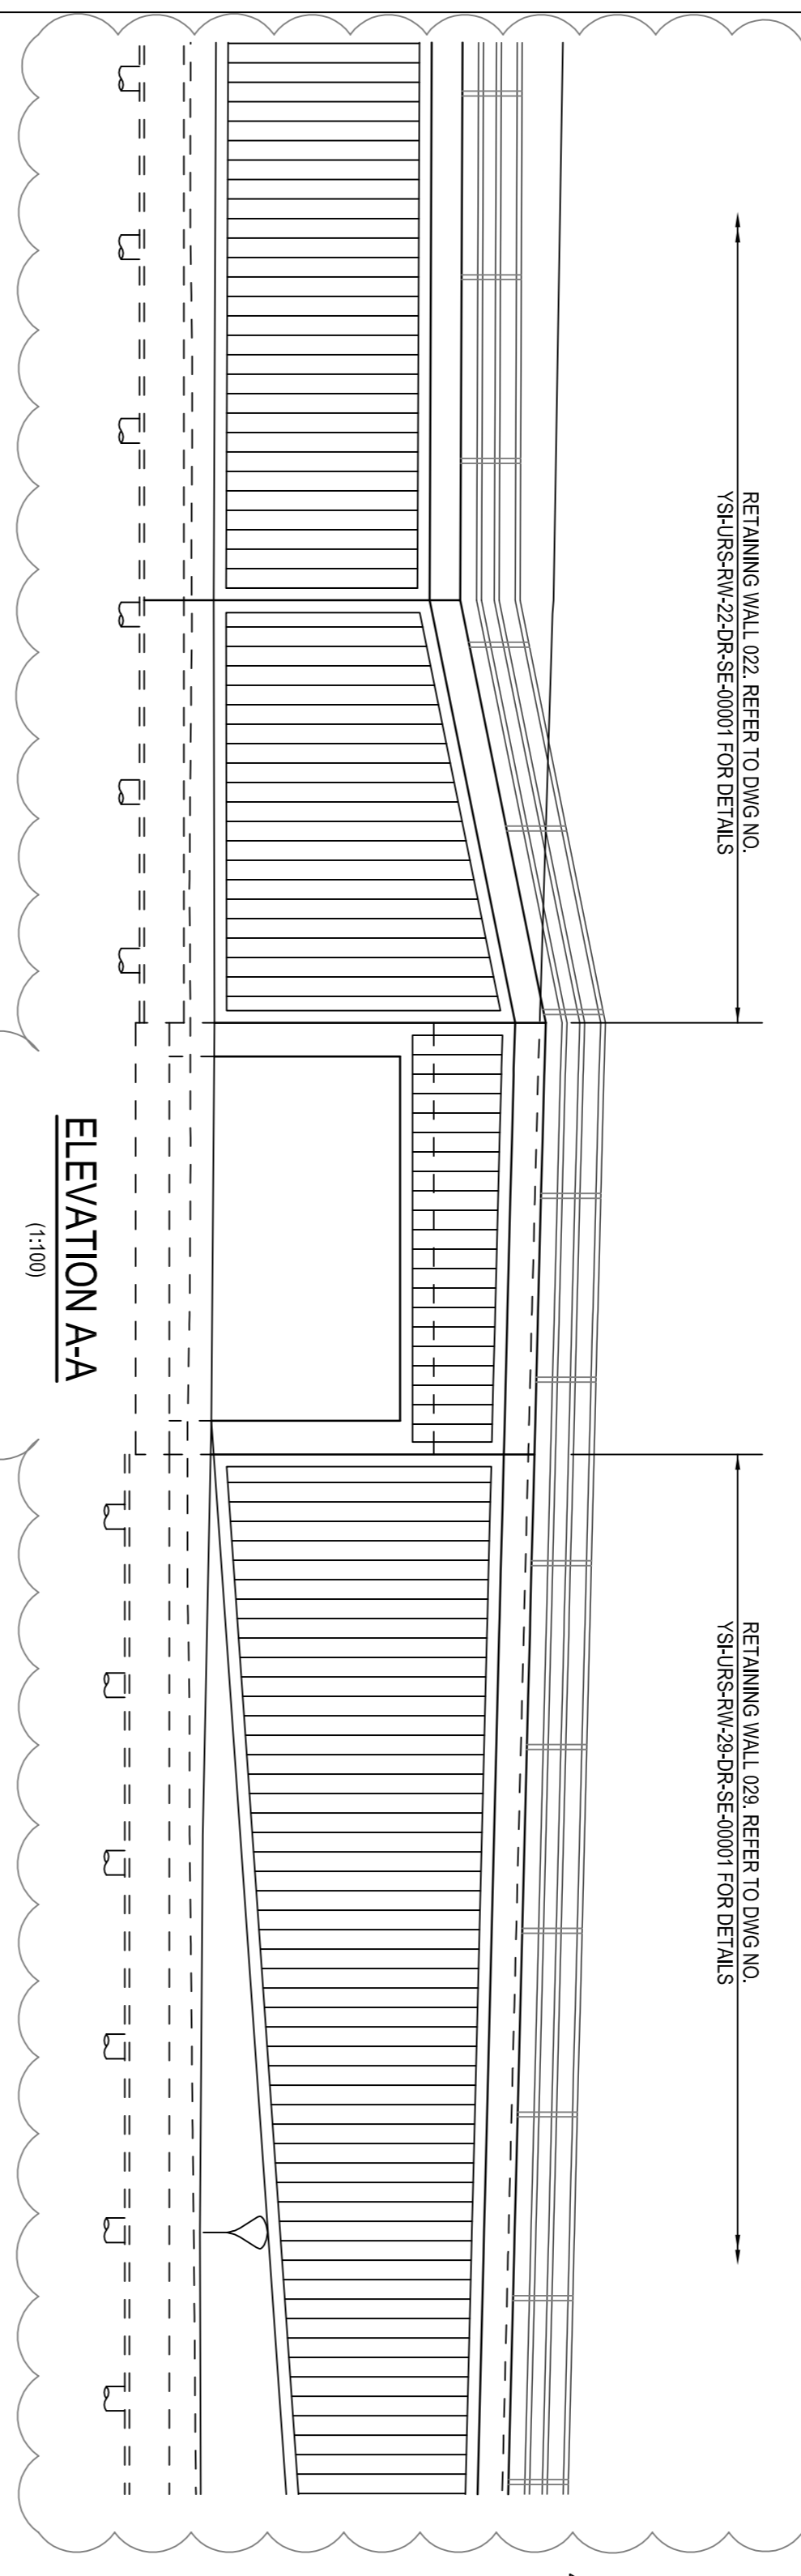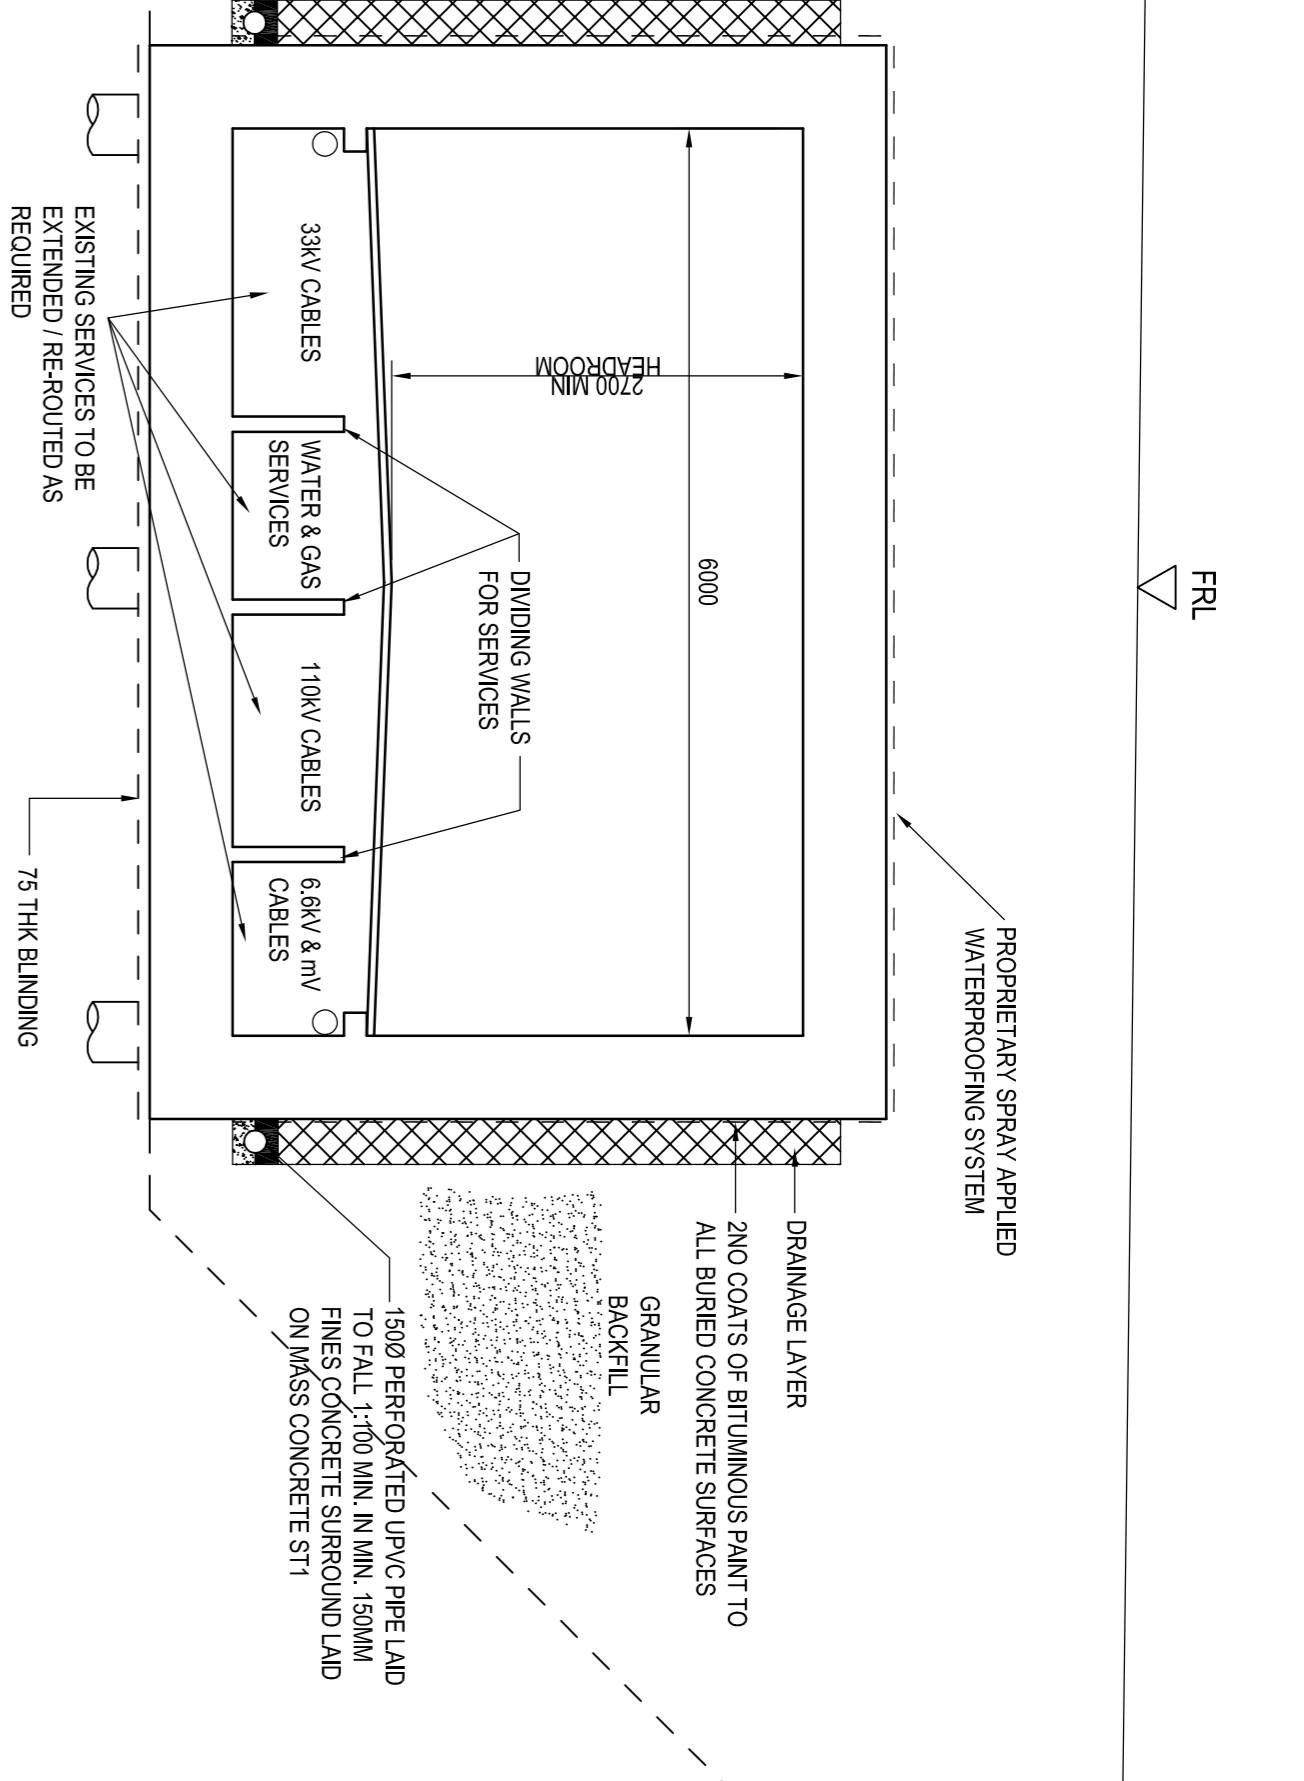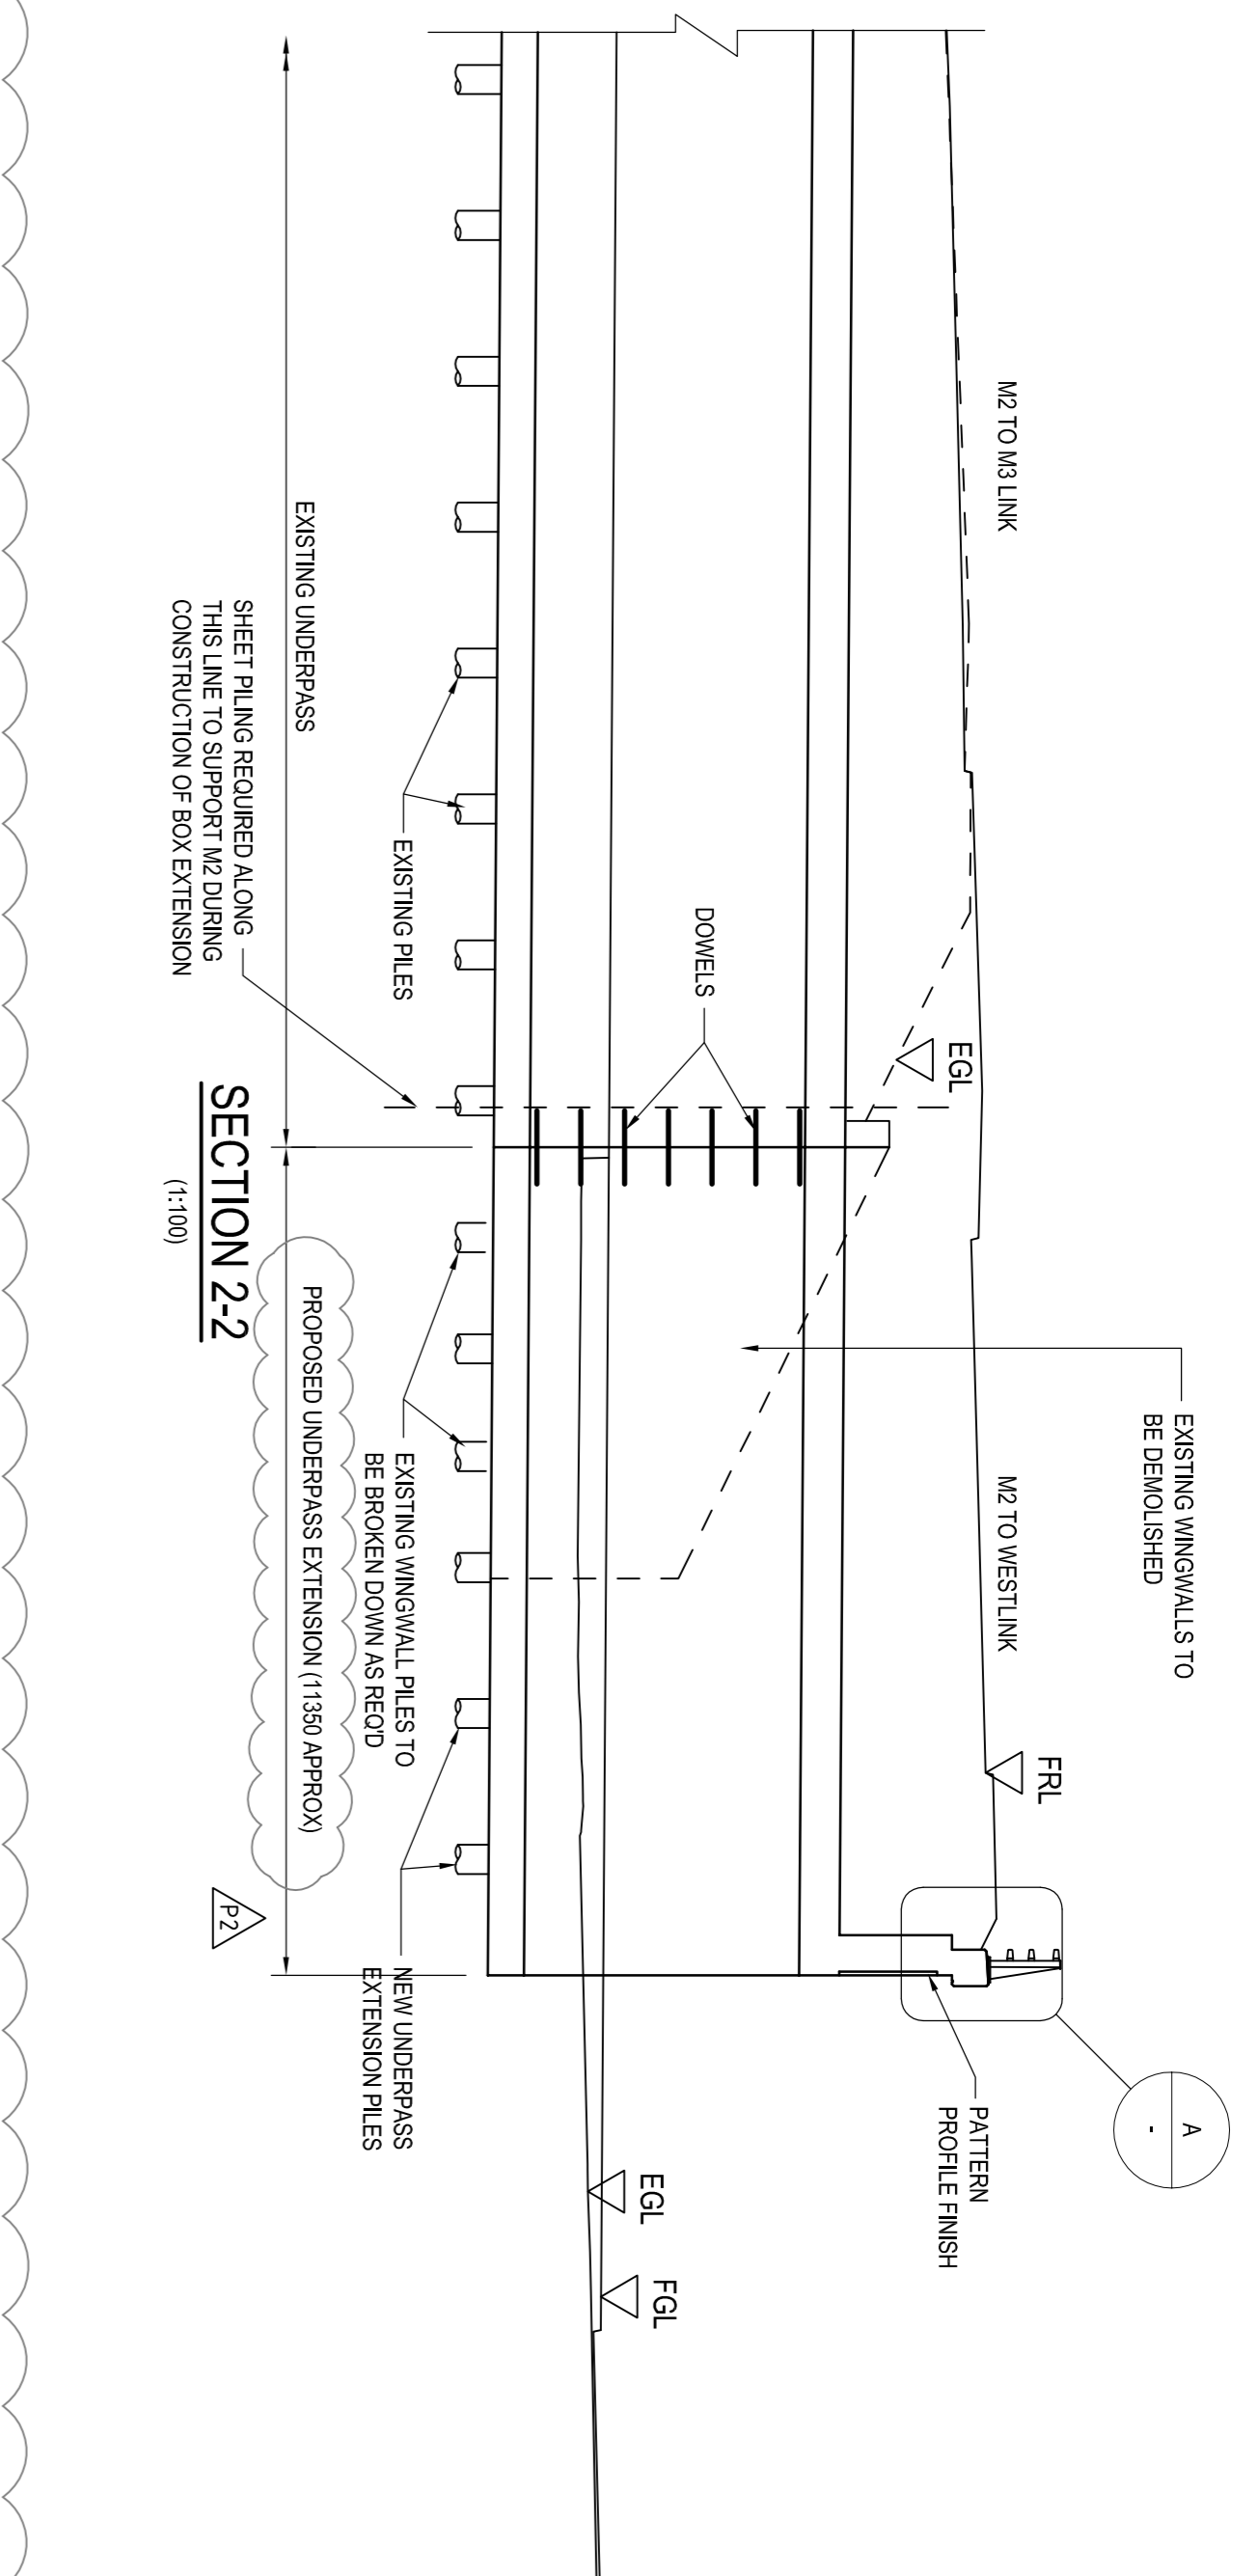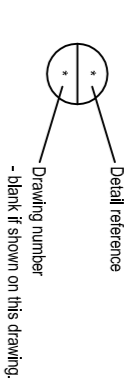

- SUGGESTED CONSTRUCTION SEQUENCE**
- FORM SHEET PILE WALLS BEHIND EXISTING WINGWALLS TO RETAIN M2 SOUTHBOUND DURING CONSTRUCTION. A PILING PIA FORM SHALL BE FORMED FOR THIS PURPOSE.
 - DEMOLISH EXISTING WINGWALLS BREAKING DOWN TO EXISTING FOUNDATION LEVEL.
 - INSTALL NEW PILED FOUNDATIONS FOR BOX EXTENSION.
 - CONSTRUCT BOX EXTENSION, CONSIDERING INTERFACES WITH RETAINING WALLS RW422 AND RW429.
 - CONSTRUCT HEAD WALL.
 - BACK FILL OVER EXTENSION AND CONSTRUCT ROAD ABOVE.
 - FINISHES.

<p>ROADS</p>		<p>PRELIMINARY</p>	
<p>YORK STREET INTERCHANGE</p>			
<p>BRIDGE NO. BR-006 EXTENSION</p>			
<p>GENERAL ARRANGEMENT</p>			
<p>Drawn By: DPB</p>	<p>Checked By: DPB</p>	<p>Reviewed By: DPB</p>	<p>Date: FEB 14</p>
<p>Project No: 47037827 / S16296</p>	<p>Scale: AS SHOWN</p>	<p>Zone:</p>	
<p>AS SHOWN</p>			
<p>THIS DOCUMENT HAS BEEN PREPARED PURSUANT TO AND SUBJECT TO THE TERMS OF THE AGREEMENT BETWEEN THE CLIENT AND URS. IT IS THE PROPERTY OF URS AND IS NOT TO BE REPRODUCED OR TRANSMITTED IN ANY FORM OR BY ANY MEANS, ELECTRONIC OR MECHANICAL, INCLUDING PHOTOCOPYING, RECORDING, OR BY ANY INFORMATION STORAGE AND RETRIEVAL SYSTEM, WITHOUT THE WRITTEN PERMISSION OF URS. THE CLIENT'S SOLE AND EXCLUSIVE LIABILITY FOR THE ACCURACY AND COMPLETENESS OF THE INFORMATION PROVIDED HEREIN IS HEREBY ACCEPTED BY THE CLIENT. THIS DOCUMENT IS NOT TO BE USED FOR ANY OTHER PURPOSES WITHOUT THE WRITTEN PERMISSION OF URS.</p>			
<p>URS Infrastructure & Environment UK Limited Special House 5th Floor 100 Broad Street, Bristol Tel: +44 (0) 20 9070 5111 Fax: +44 (0) 20 9070 9551 www.urscorp.com</p>			
<p>Drawing Number: YS\URS\BR\06\DR\SE\00001</p>	<p>Rev: P2</p>		