

VESTING ORDER

Explanatory Note

The Vesting Order identifies the lands required to facilitate the Proposed Scheme that Transport NI intends to acquire by compulsory purchase.


Plots of land to be vested have been separately coloured in the adjacent **Map 1** and **Map 2** and assigned an unique identification number, used to identify the land in the associated Vesting Schedule.

The Vesting Schedule is based primarily on land registry records held by Land and Property Services and identifies any registered estates in these plots. Where it has not been possible to identify parties with a registered estate in affected lands, such lands have been recorded as Persons or Persons Unknown in the Vesting Schedule.

Printed copies of the draft Vesting Order, Vesting Schedule and all associated maps are on display for inspection at the exhibition. If you are unable to locate this information, please contact a member of the project team.

If you have an interest in lands included within the proposed Vesting Order and would like to discuss the matter further with the scheme's Land Liaison Officer, please contact a member of the project team.

Land and Property Services have produced a number of guides to the vesting process for business and residential owners and copies of these guides are also available at the exhibition.

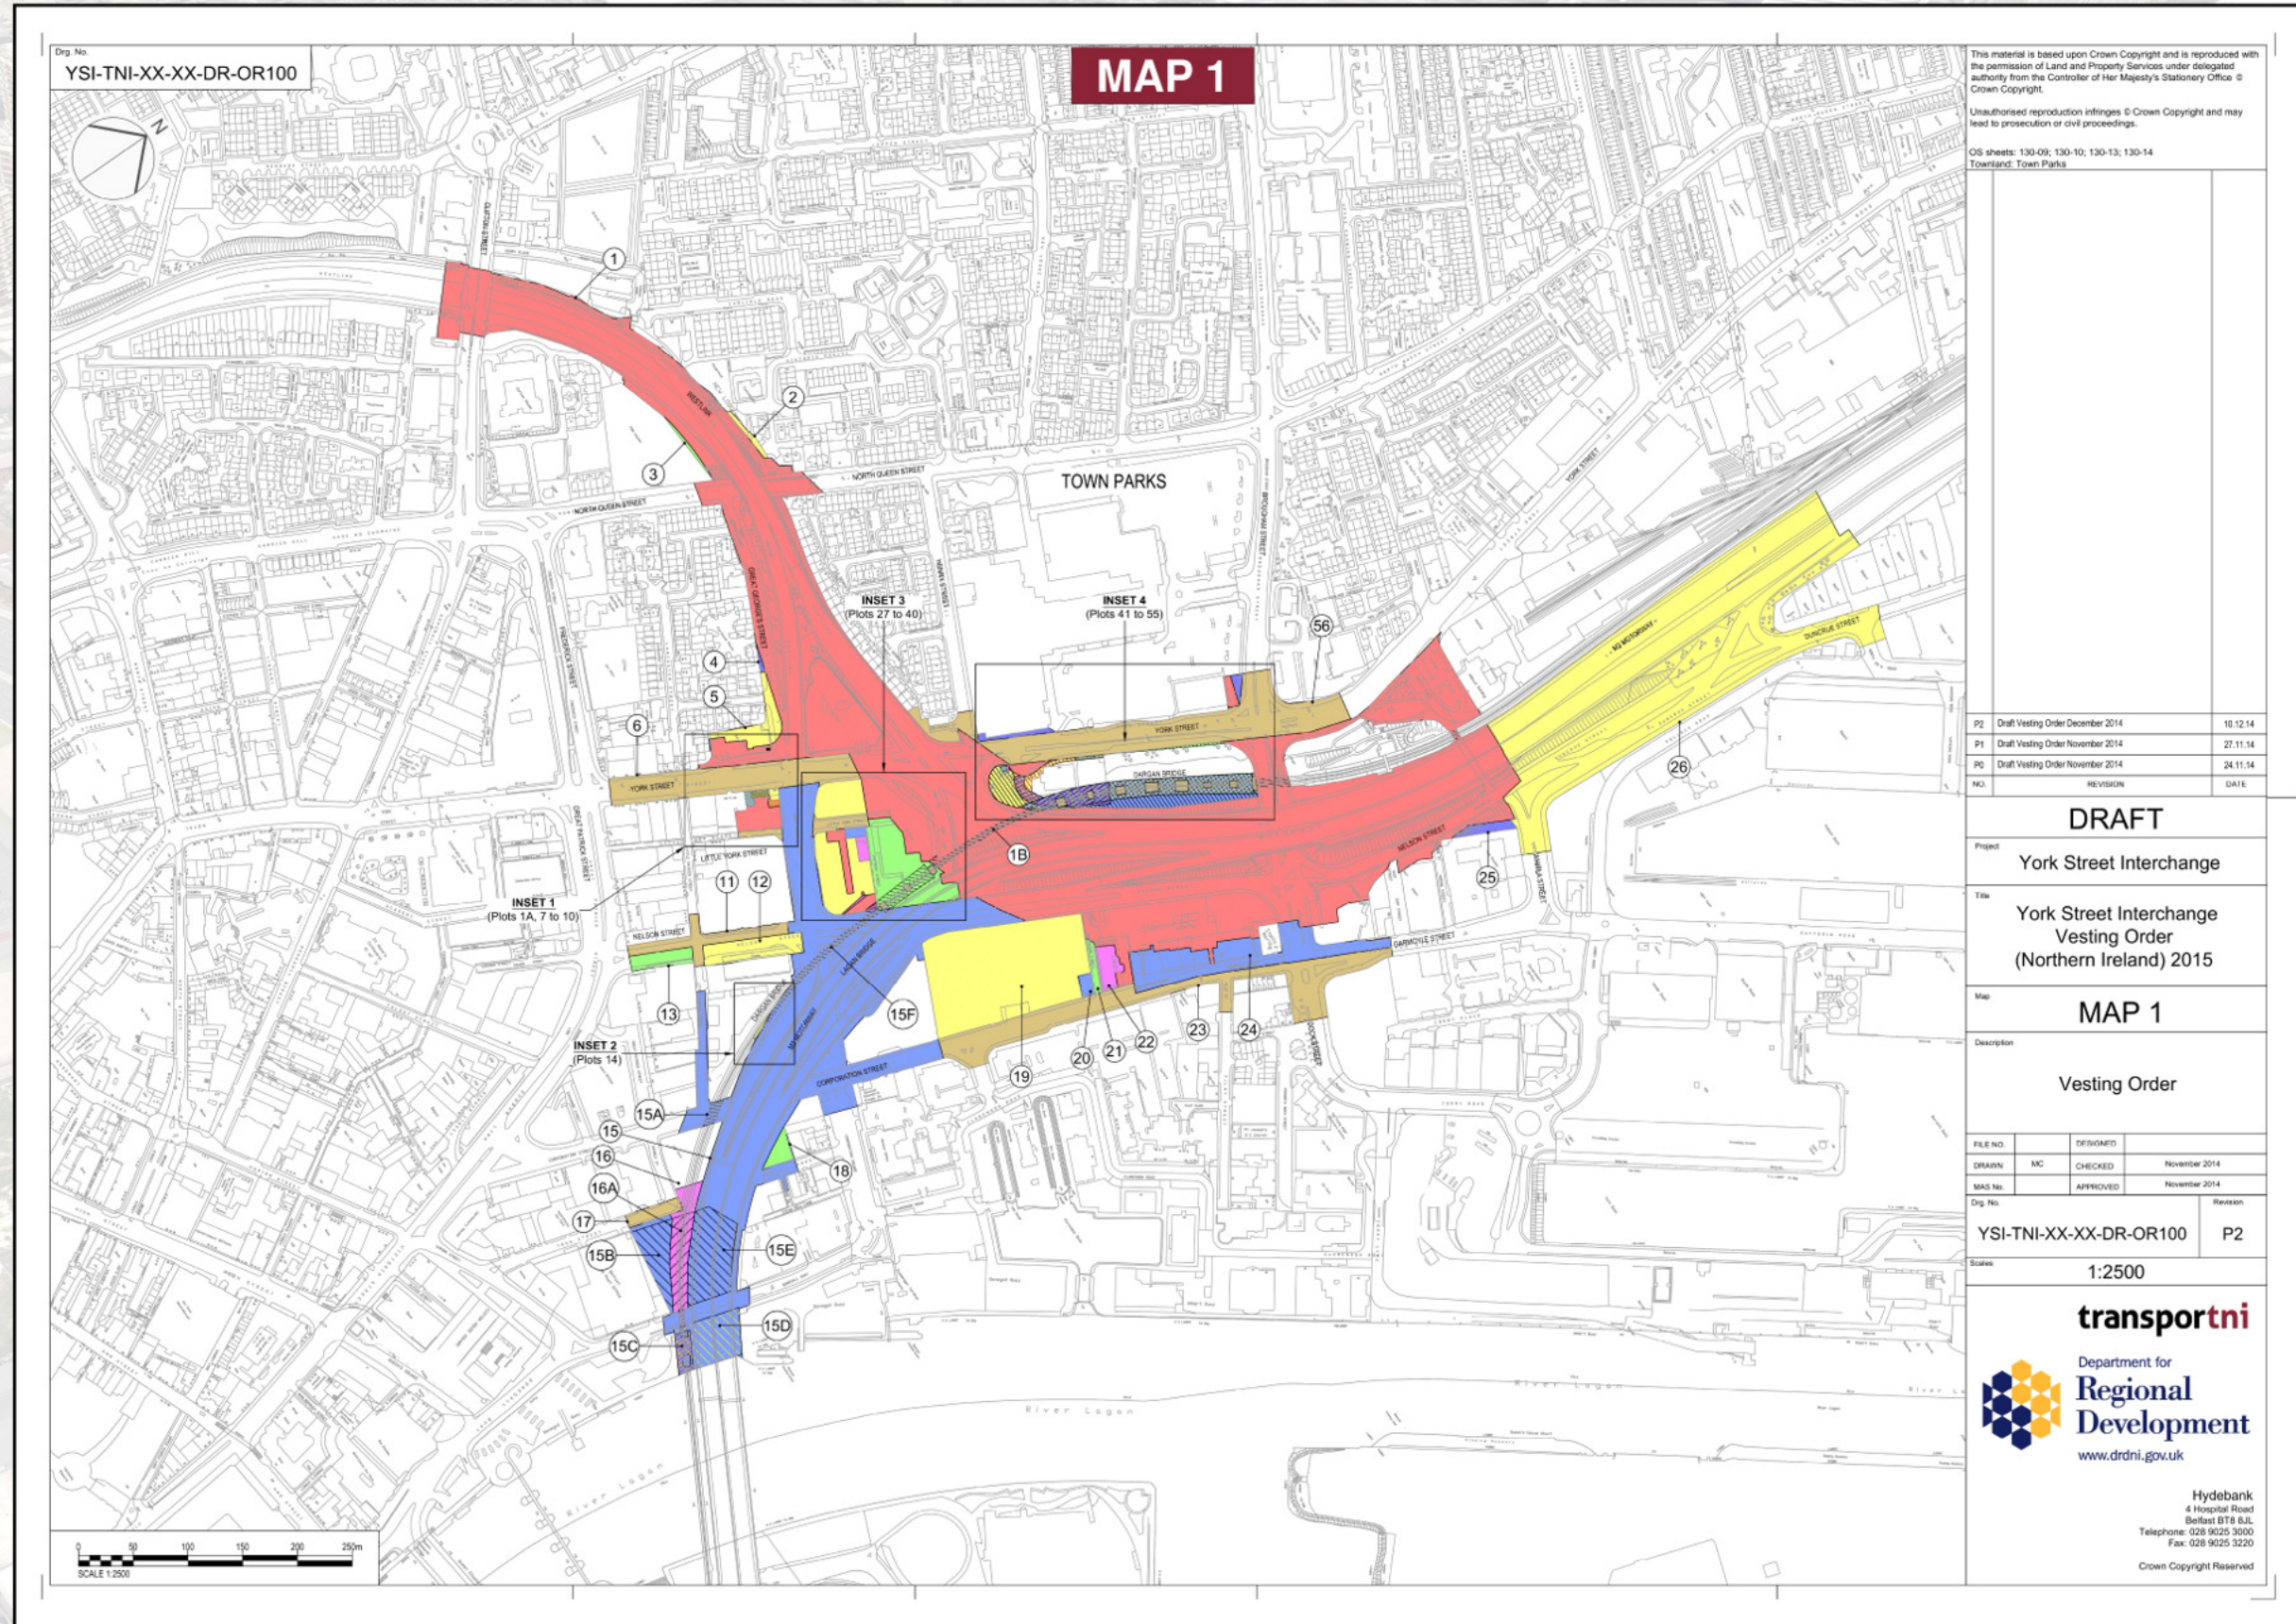

This material is based upon Crown Copyright and is reproduced with the permission of Land and Property Services under delegated authority from the Controller of Her Majesty's Stationery Office. © Crown Copyright.

Unauthorised reproduction infringes © Crown Copyright and may lead to prosecution or civil proceedings.
OS sheets: 130-09; 130-10; 130-13; 130-14
Townland: Town Parks

FILE NO.	DESIGNED	10.12.14
DRAWN	CHECKED	27.11.14
MAS No.	APPROVED	24.11.14
Dwg. No.	Revision	DATE
YSI-TNI-XX-XX-DR-OR100	P2	

DRAFT	
Project	York Street Interchange
Title	York Street Interchange Vesting Order (Northern Ireland) 2015
Map	MAP 1
Description	Vesting Order

FILE NO.	DESIGNED	10.12.14
DRAWN	CHECKED	27.11.14
MAS No.	APPROVED	24.11.14
Dwg. No.	Revision	DATE
YSI-TNI-XX-XX-DR-OR100	P2	
Scale	1:2500	



Hydebank
4 Hospital Road
Belfast BT8 8JL
Telephone: 028 9025 3000
Fax: 028 9025 3220
Crown Copyright Reserved