


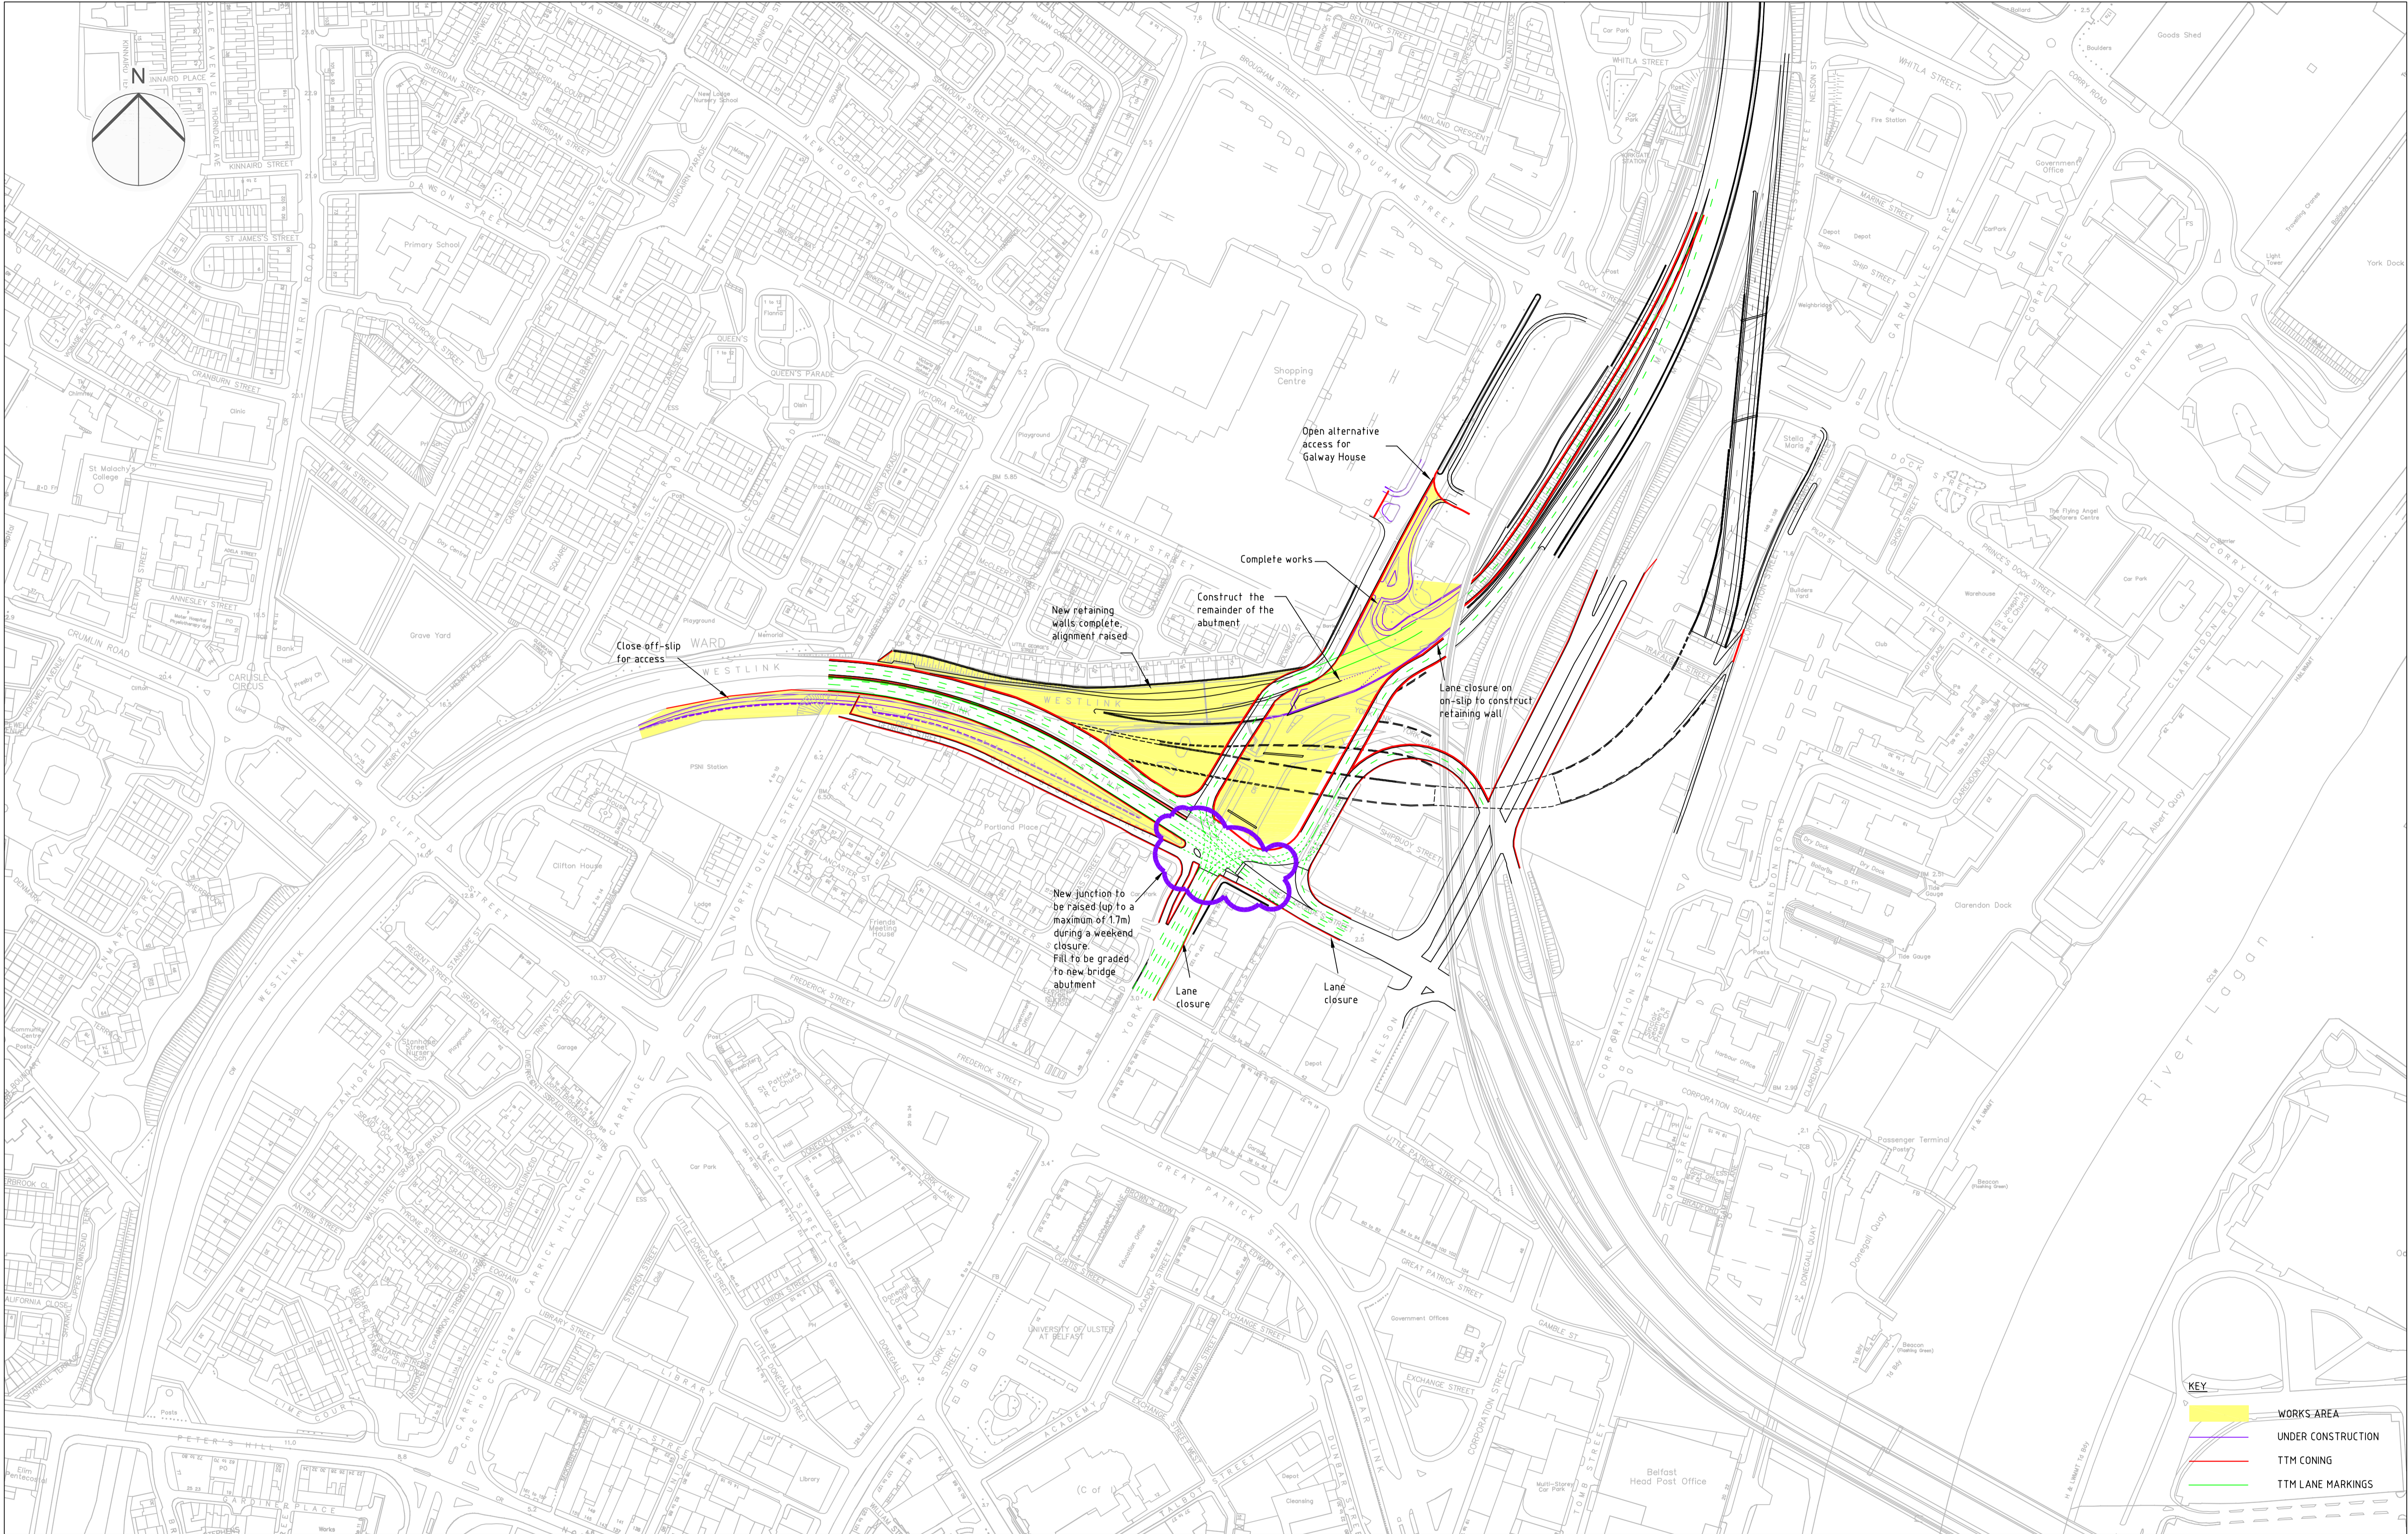



Revised Titleblock				NOTES				Purpose of Issue			Drawing Title			Designed			Drawn			Checked			Approved			Date			URS Infrastructure & Environment UK Limited			Revised		
Revision Details				This material is based upon Crown Copyright and is reproduced with the permission of Land and Property Services under delegated authority from the Controller of Her Majesty's Stationery Office. © Crown Copyright and database rights NIWA ESALA 214. Unauthorised reproduction infringes © Crown Copyright and may lead to prosecution or civil proceedings.				Client			Option A Temporary Traffic Management Phase 3			Scale @ A1 1:2000			This document has been prepared in accordance with the scope of URS' appointment with its client and is subject to the terms of that appointment. URS accepts no liability for any use of this document other than by its client and only for the purposes for which it was prepared and provided. Only written dimensions shall be used. © URS Infrastructure & Environment UK Limited			Drawing Number			Rev			A			S105296-R-SK-A-303			Beech Hill Road, Belfast BT8 7RP T: +44 (0)28 9070 9111 F: +44 (0)28 9079 9551 www.ursglobal.com		
JMB				Mar 2012				DRAFT			York Street Interchange			47037827 / S105296			PB			JMB			1:2000			A			Beech Hill Road, Belfast BT8 7RP T: +44 (0)28 9070 9111 F: +44 (0)28 9079 9551 www.ursglobal.com			A		
By				Date				Client			Roads Service			Scale @ A1 1:2000			This document has been prepared in accordance with the scope of URS' appointment with its client and is subject to the terms of that appointment. URS accepts no liability for any use of this document other than by its client and only for the purposes for which it was prepared and provided. Only written dimensions shall be used. © URS Infrastructure & Environment UK Limited			Drawing Number			Rev			A			S105296-R-SK-A-303			Beech Hill Road, Belfast BT8 7RP T: +44 (0)28 9070 9111 F: +44 (0)28 9079 9551 www.ursglobal.com		
Check				Safety, Health and Environmental Information Box				Client			Roads Service			Scale @ A1 1:2000			This document has been prepared in accordance with the scope of URS' appointment with its client and is subject to the terms of that appointment. URS accepts no liability for any use of this document other than by its client and only for the purposes for which it was prepared and provided. Only written dimensions shall be used. © URS Infrastructure & Environment UK Limited			Drawing Number			Rev			A			S105296-R-SK-A-303			Beech Hill Road, Belfast BT8 7RP T: +44 (0)28 9070 9111 F: +44 (0)28 9079 9551 www.ursglobal.com		
Safety, Health and Environmental Information Box				In addition to the hazard/risk normally associated with the types of work detailed on this drawing take note of above. It is assumed that all works on this drawing will be carried out by a competent contractor working, where appropriate, to an appropriate method statement.				Client			Roads Service			Scale @ A1 1:2000			This document has been prepared in accordance with the scope of URS' appointment with its client and is subject to the terms of that appointment. URS accepts no liability for any use of this document other than by its client and only for the purposes for which it was prepared and provided. Only written dimensions shall be used. © URS Infrastructure & Environment UK Limited			Drawing Number			Rev			A			S105296-R-SK-A-303			Beech Hill Road, Belfast BT8 7RP T: +44 (0)28 9070 9111 F: +44 (0)28 9079 9551 www.ursglobal.com		
Safety, Health and Environmental Information Box				In addition to the hazard/risk normally associated with the types of work detailed on this drawing take note of above. It is assumed that all works on this drawing will be carried out by a competent contractor working, where appropriate, to an appropriate method statement.				Client			Roads Service			Scale @ A1 1:2000			This document has been prepared in accordance with the scope of URS' appointment with its client and is subject to the terms of that appointment. URS accepts no liability for any use of this document other than by its client and only for the purposes for which it was prepared and provided. Only written dimensions shall be used. © URS Infrastructure & Environment UK Limited			Drawing Number			Rev			A			S105296-R-SK-A-303			Beech Hill Road, Belfast BT8 7RP T: +44 (0)28 9070 9111 F: +44 (0)28 9079 9551 www.ursglobal.com		

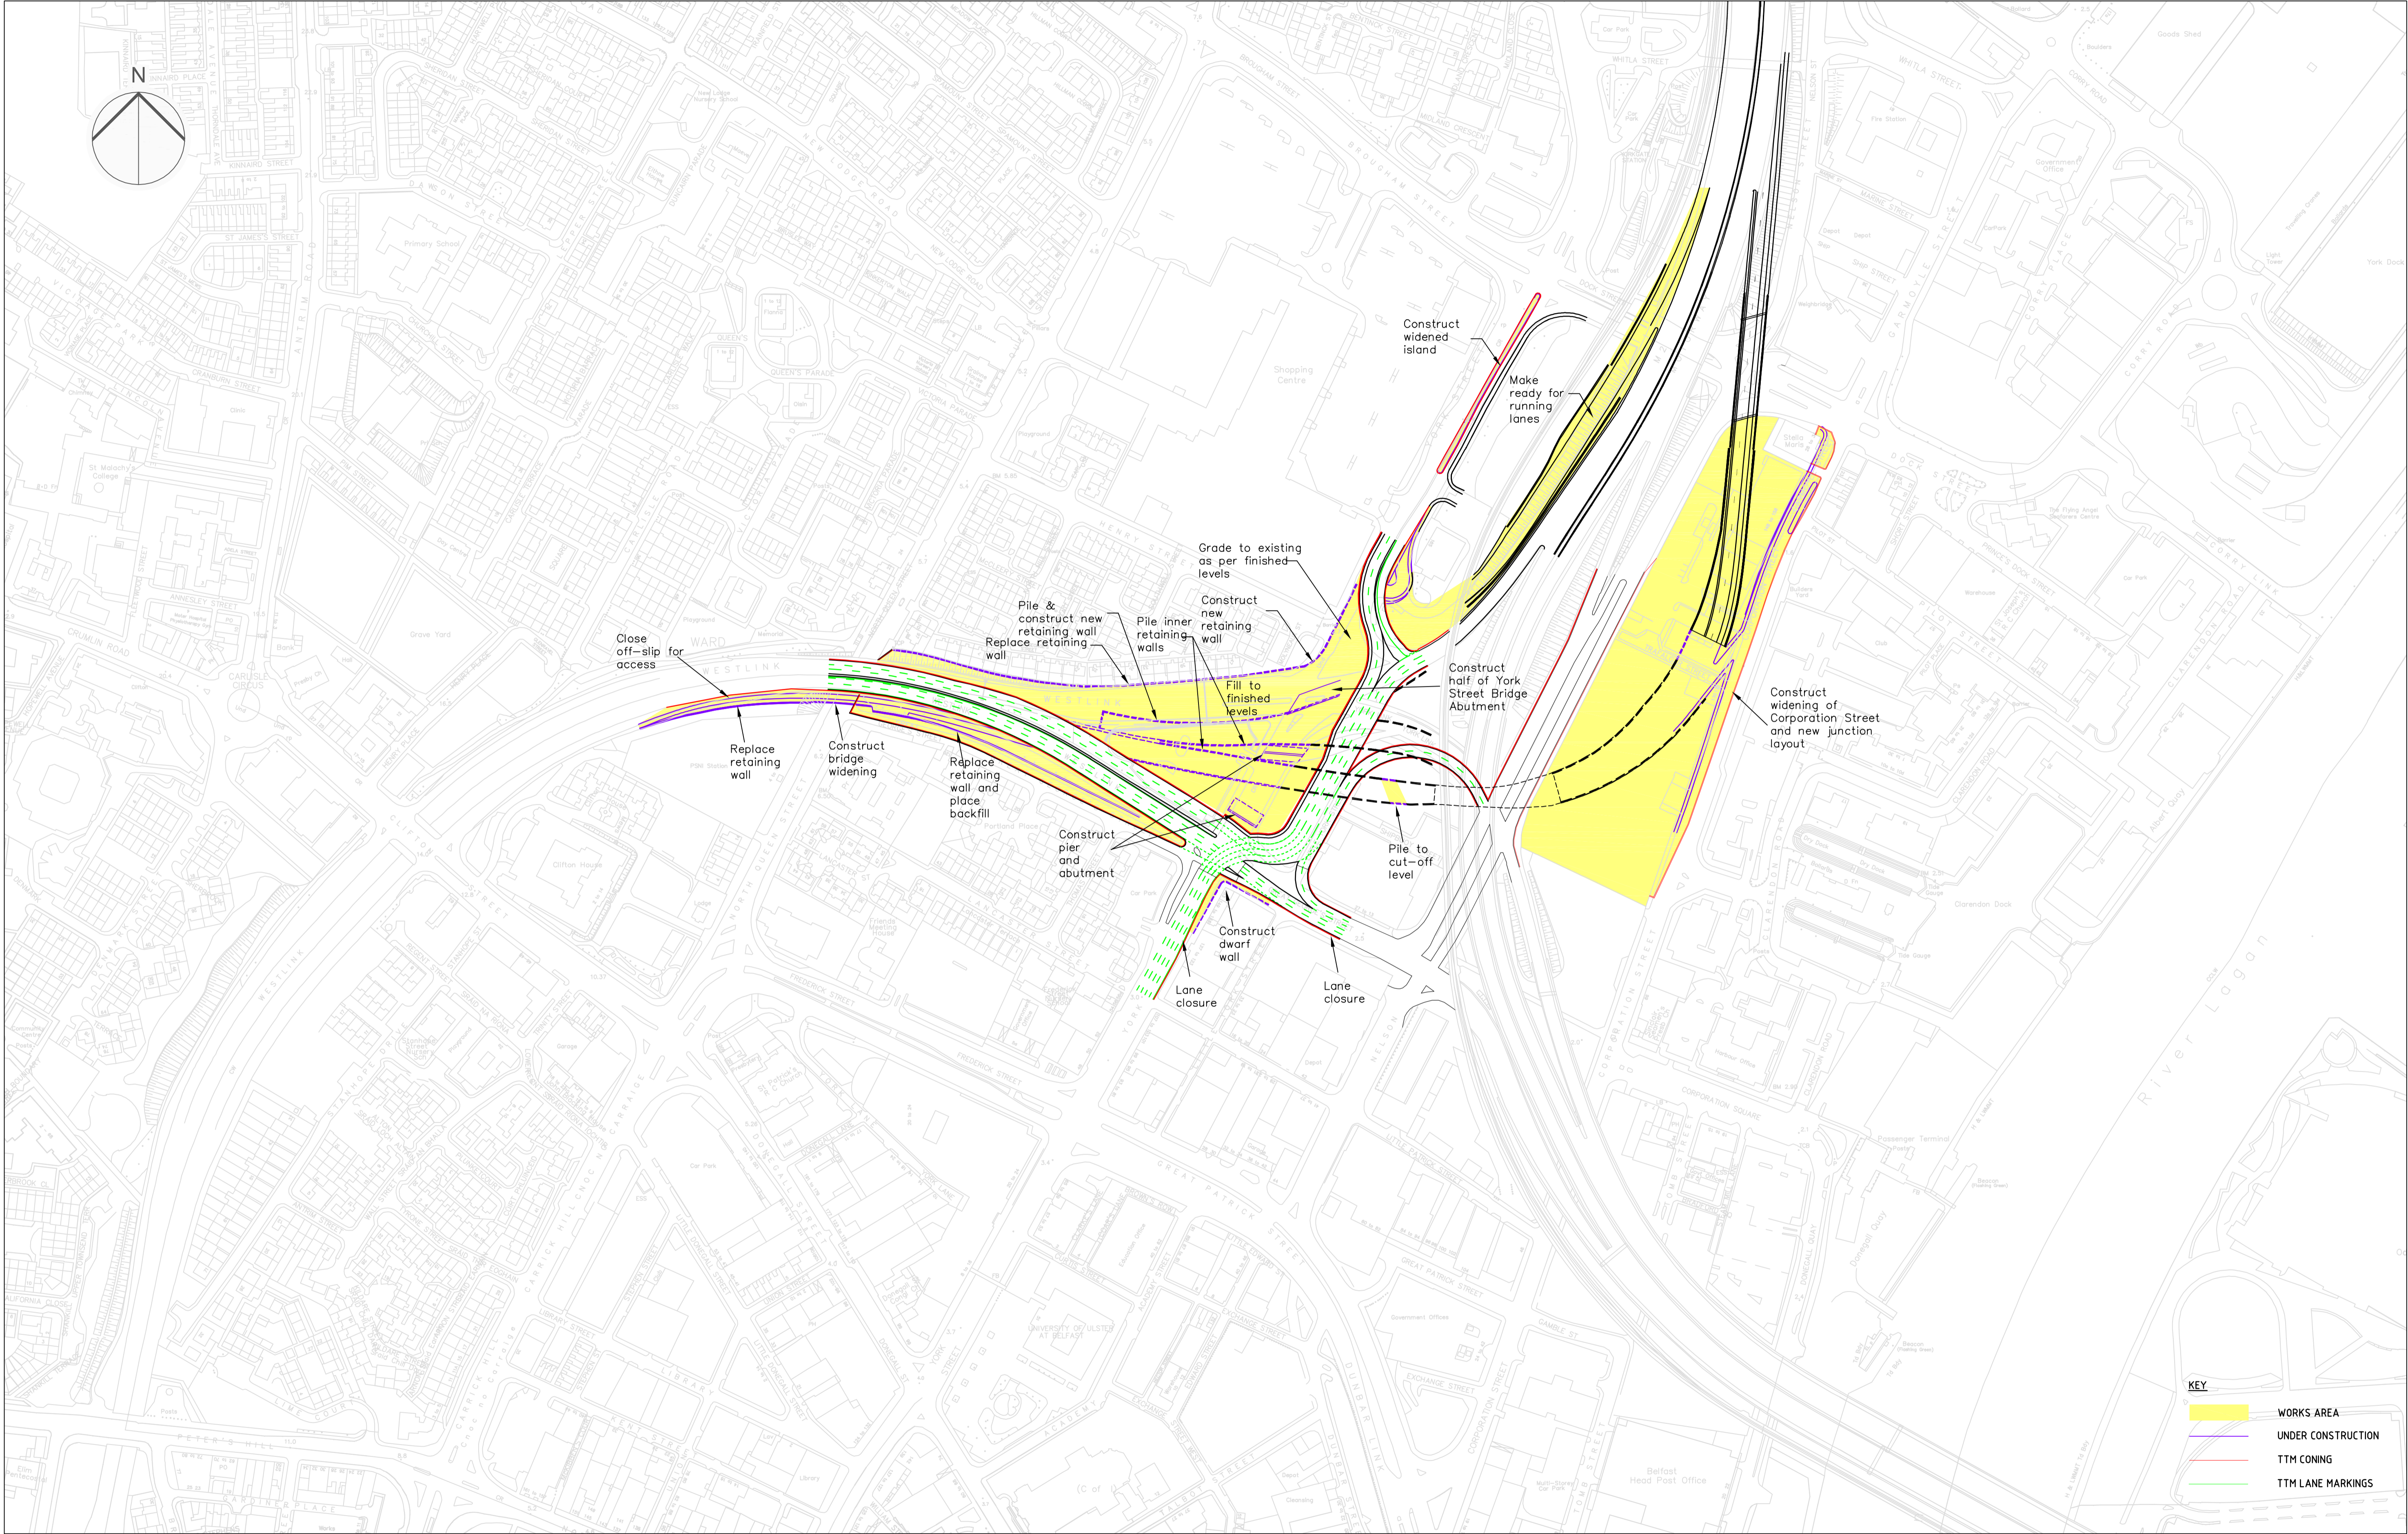

Revised Titleblock		JMCB MM		Mar 2012		A		NOTES						Purpose of Issue			Project Title			Drawing Title			Designed			Drawn			Checked			Approved			Date			URS Infrastructure & Environment UK Limited	
														DRAFT			York Street Interchange			Option A Temporary Traffic Management Phase 4			47037827 / S105296			PB			JMCB	
Revision Details		By Check		Date		Suffr.		This material is based upon Crown Copyright and is reproduced with the permission of Land and Property Services under delegated authority from the Controller of Her Majesty's Stationery Office, © Crown Copyright and database rights NIWA ERSALA 214. Unauthorised reproduction infringes © Crown Copyright and may lead to prosecution or civil proceedings.			CONSTRUCTION RISKS			MAINTENANCE / CLEANING RISK			DEMOLITION RISKS			Client						Scale @ A1 1:2000			This document has been prepared in accordance with the scope of URS' appointment with its client and is subject to the terms of that appointment. URS accepts no liability for any use of this document other than by its client and only for the purposes for which it was prepared and provided. Only written dimensions shall be used. © URS Infrastructure & Environment UK Limited			Drawing Number S105296-R-SK-A-304			Rev A	
											SAFETY, HEALTH AND ENVIRONMENTAL INFORMATION BOX	

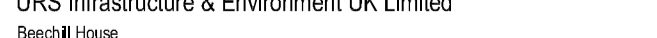


Revised Titleblock				NOTES				Purpose of Issue				Drawing Title				Designed				URS Infrastructure & Environment UK Limited			
Revision Details				This material is based upon Crown Copyright and is reproduced with the permission of Land and Property Services under delegated authority from the Controller of Her Majesty's Stationary Office. © Crown Copyright and database rights NIWA ESALA 214. Unauthorised reproduction infringes © Crown Copyright and may lead to prosecution or civil proceedings.				DRAFT				Option A				Drawn				URS Internal Project No. 47037827 / S105296			
				In addition to the hazard/risks normally associated with the types of work detailed on this drawing take note of above. It is assumed that all works on this drawing will be carried out by a competent contractor working, where appropriate, to an appropriate method statement.				Client				York Street Interchange				Scale @ A1 1:2000				Beach Road, Belfast BT8 7RP			
				SAFETY, HEALTH AND ENVIRONMENTAL INFORMATION BOX				ROADS Service				Temporary Traffic Management Phase 5				This document has been prepared in accordance with the scope of URS' appointment with its client and is subject to the terms of that appointment. URS accepts no liability for any use of this document other than by its client and only for the purposes for which it was prepared and provided. Only written dimensions shall be used. © URS Infrastructure & Environment UK Limited				Drawing Number			
																				S105296-R-SK-A-305			
																				Rev			
																				A			

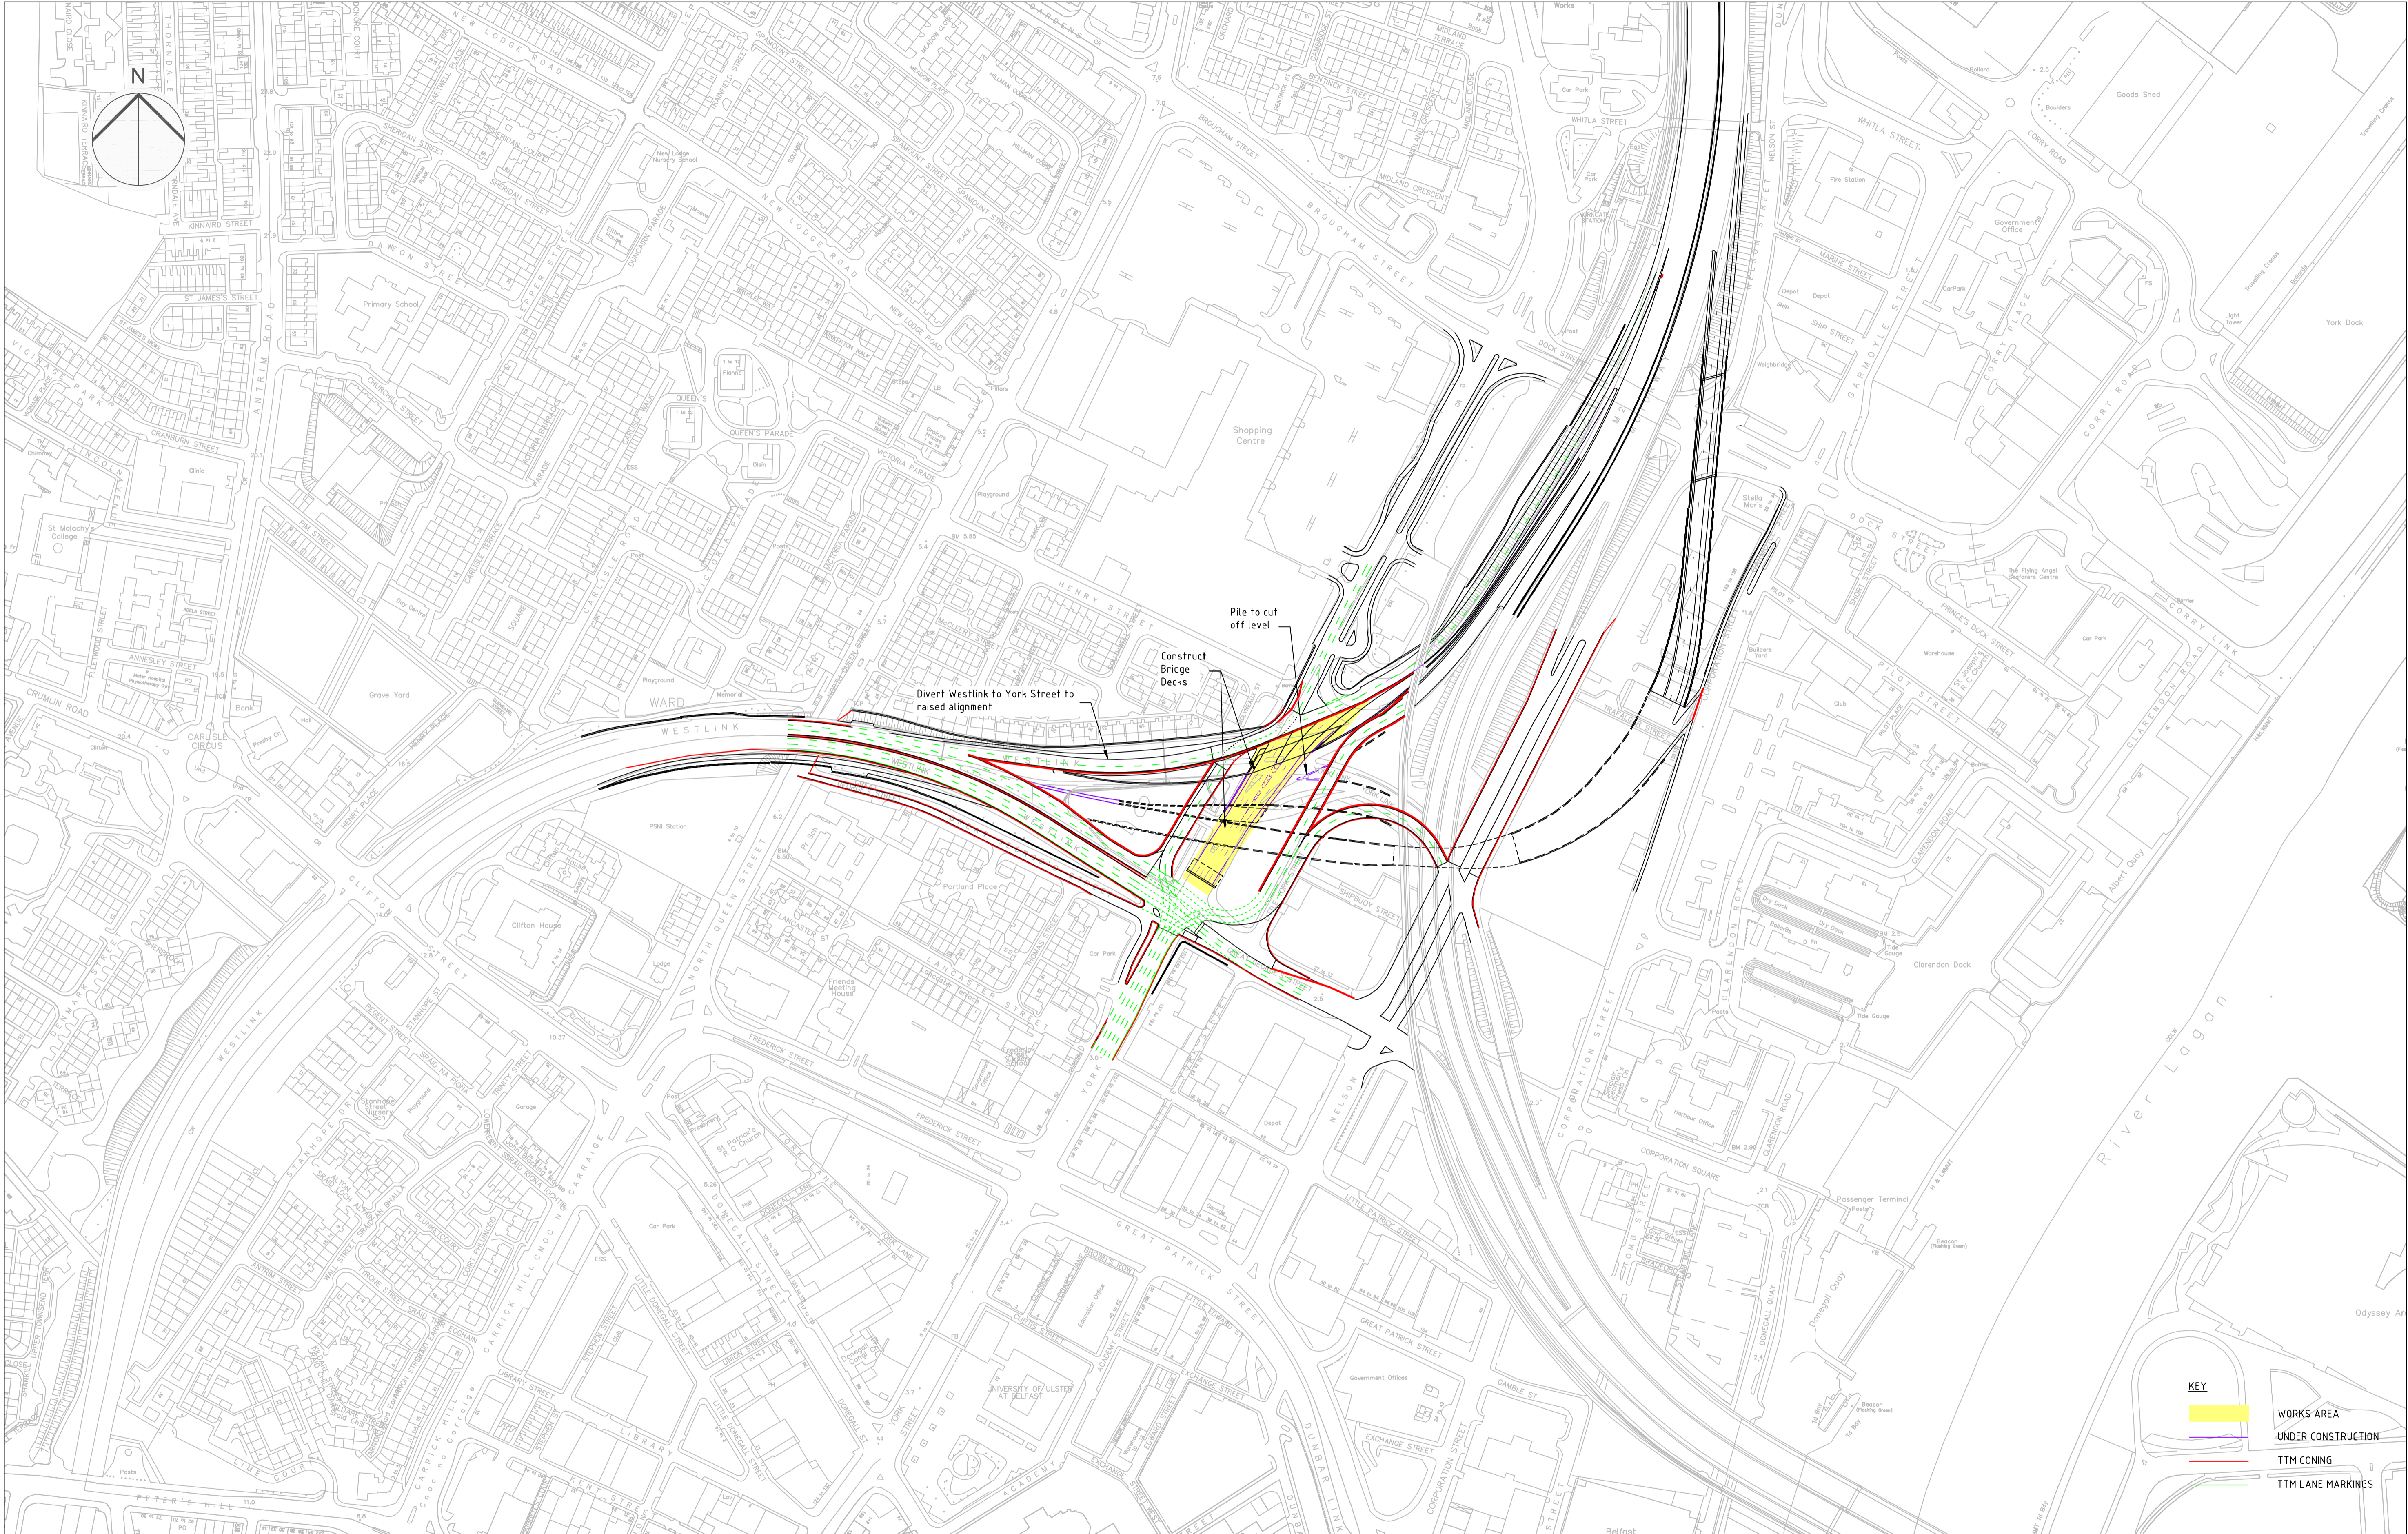



Revised Titleblock				NOTES			Purpose of Issue			Drawing Title			Designed		Drawn	Checked	Approved	Date	URS Infrastructure & Environment UK Limited	
Revision Details				This material is based upon Crown Copyright and is reproduced with the permission of Land and Property Services under delegated authority from the Controller of Her Majesty's Stationery Office. © Crown Copyright and database rights NIWA ES/LA 214. Unauthorised reproduction infringes © Crown Copyright and may lead to prosecution or civil proceedings.			DRAFT			Option A Temporary Traffic Management Phase 6			URS Internal Project No. 47037827 / S105296		PB		JMB		URS	
				In addition to the hazard/risks normally associated with the types of work detailed on this drawing take note of above. It is assumed that all works on this drawing will be carried out by a competent contractor working, where appropriate, to an appropriate method statement.			Client			York Street Interchange			Scale @ A1 1:2000						Beech Hill Road, Belfast BT8 7RP T: +44 (0)28 9070 5111 F: +44 (0)28 9079 9551 www.ursglobal.com	
				SAFETY, HEALTH AND ENVIRONMENTAL INFORMATION BOX			ROADS Service						This document has been prepared in accordance with the scope of URS' appointment with its client and is subject to the terms of that appointment. URS accepts no liability for any use of this document other than by its client and only for the purposes for which it was prepared and provided. Only written dimensions shall be used. © URS Infrastructure & Environment UK Limited						Drawing Number S105296-R-SK-A-306	
																			Rev A	

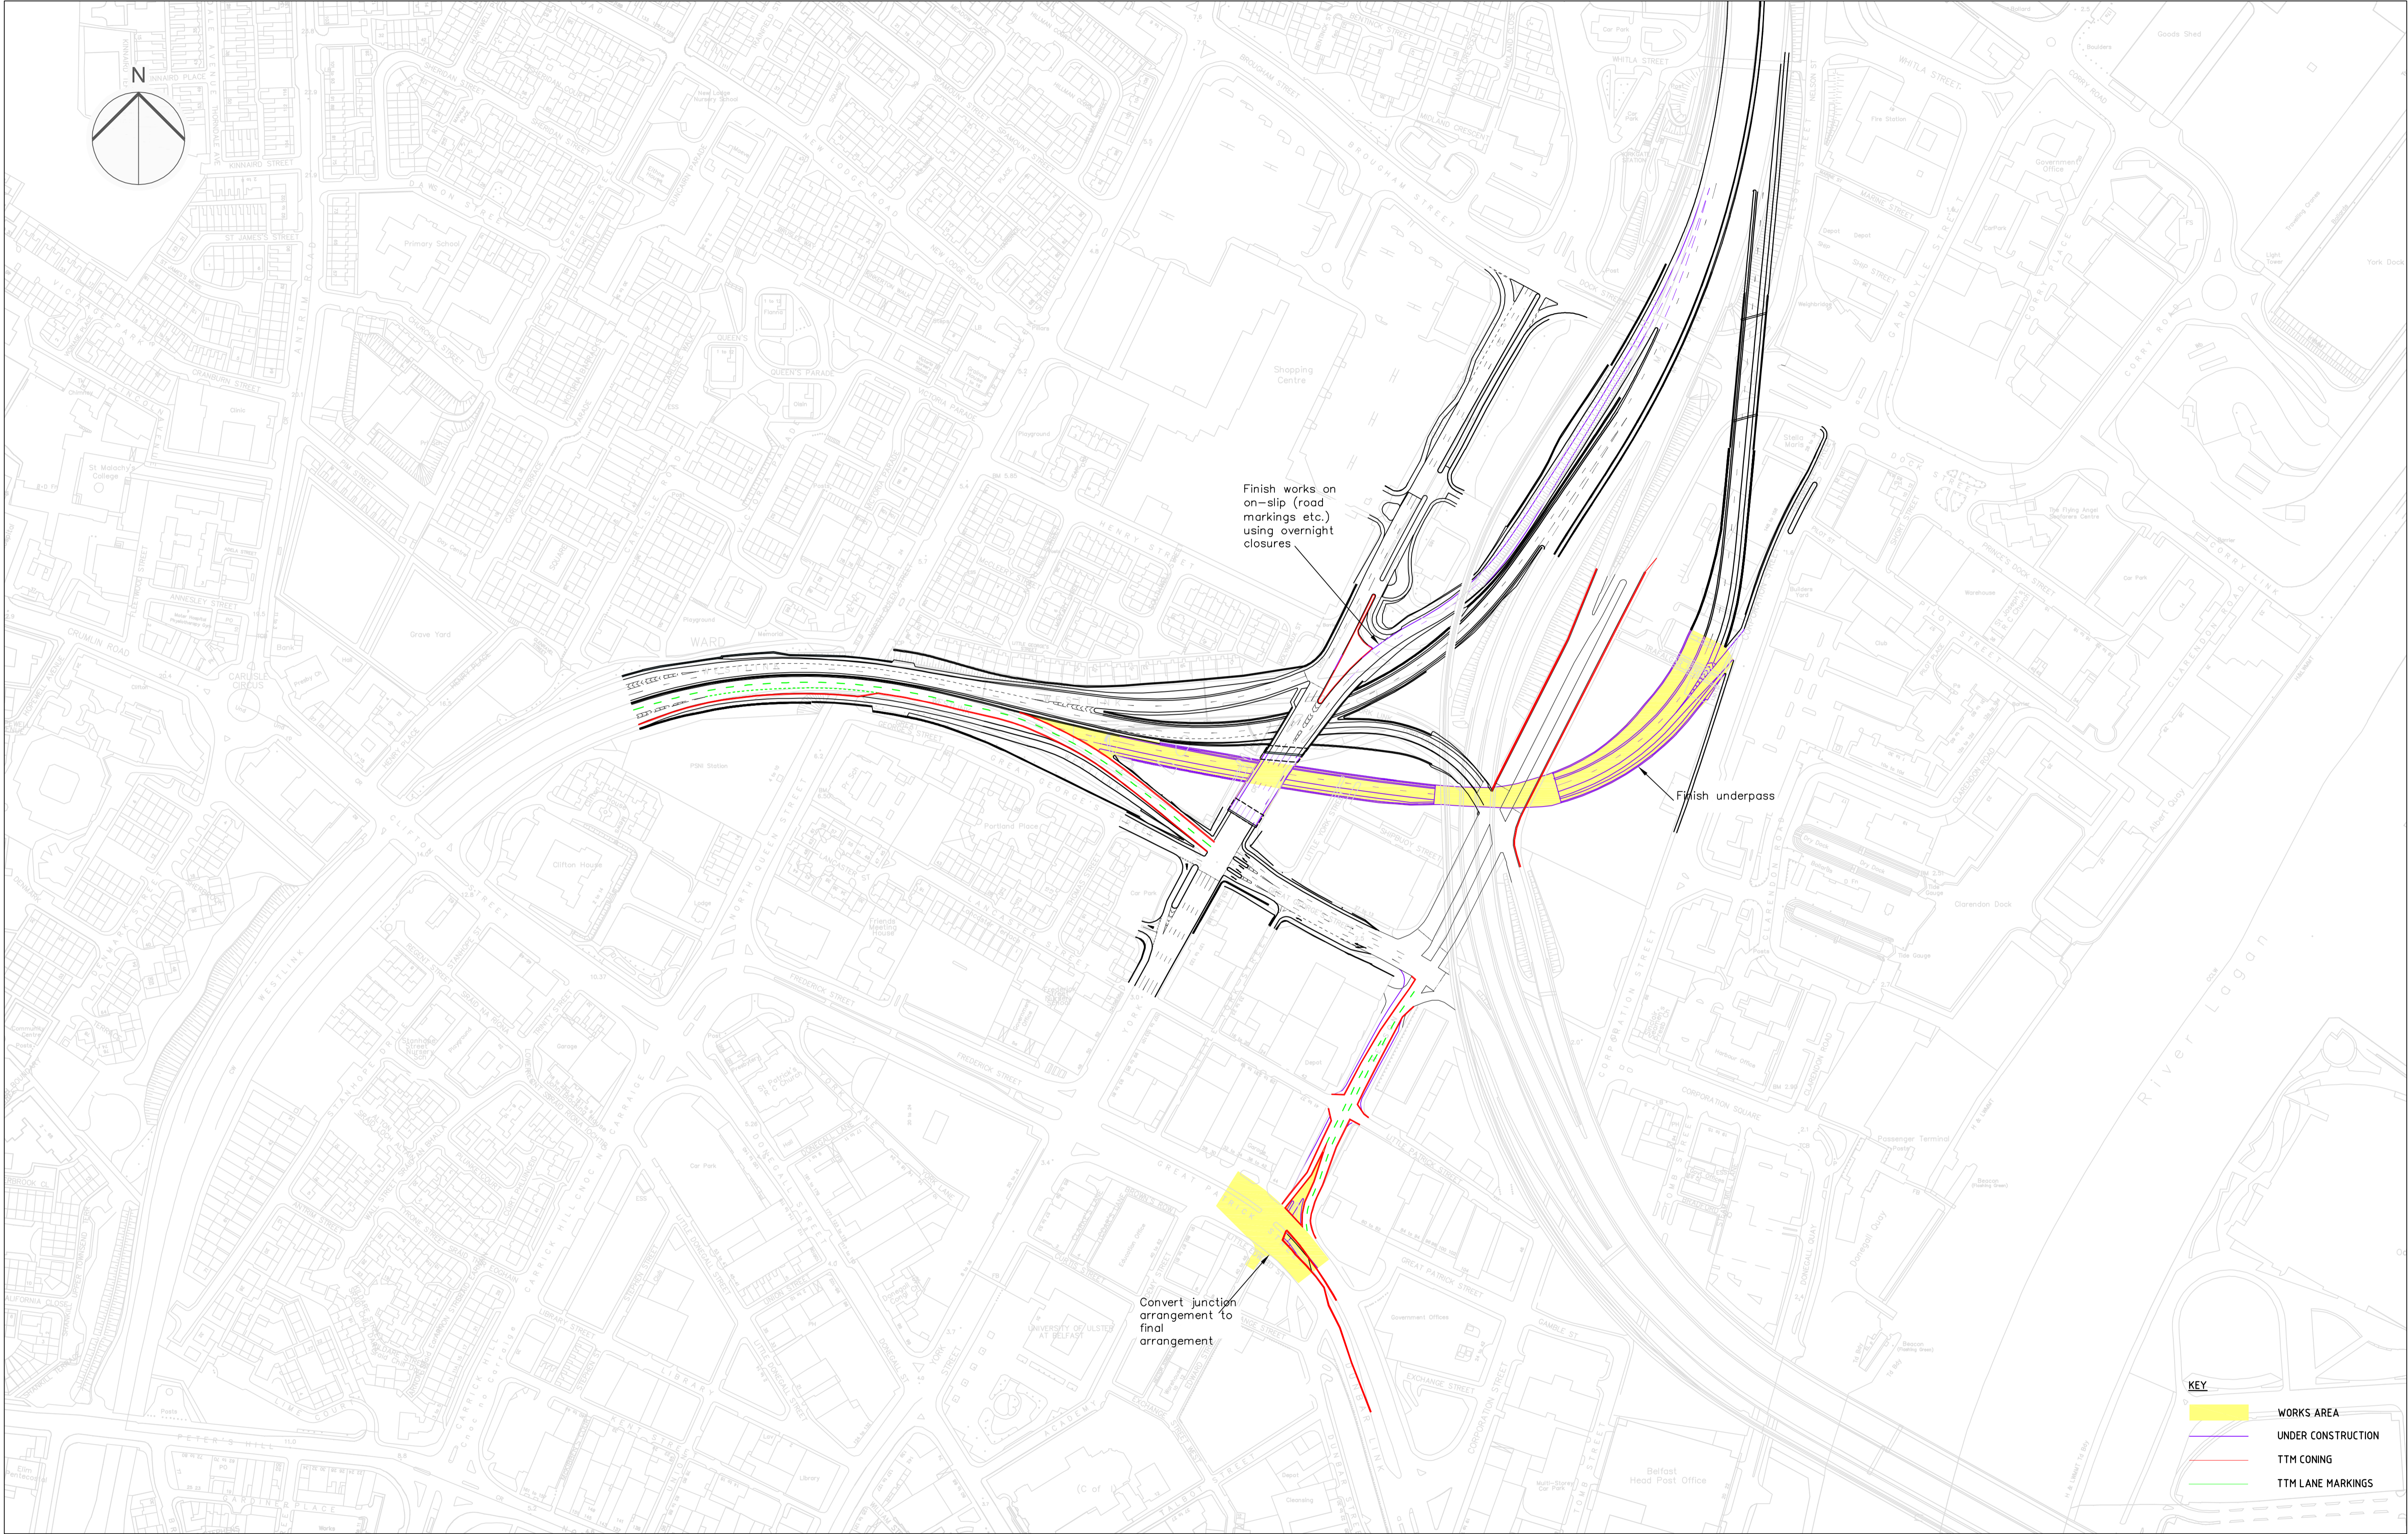








- KEY**
- WORKS AREA
  - UNDER CONSTRUCTION
  - TTM CONING
  - TTM LANE MARKINGS

Revised Titleblock		JMCB MM		Mar 2012		A		NOTES			Purpose of Issue			Project Title		Drawing Title		Designed					URS Infrastructure & Environment UK Limited																
											DRAFT							Drawn					PB					Checked					Approved					JMCB	
Revision Details		By		Check		Date		Suffr.		CONSTRUCTION RISKS			MAINTENANCE / CLEANING RISK			DEMOLITION RISKS			Client				Option A Temporary Traffic Management Phase 8		URS Internal Project No. 47037827 / S105296					Beech Hill House Beech Hill Road, Belfast BT8 7RP T: +44 (0)28 9070 5111 F: +44 (0)28 9079 9551 www.ursglobal.com									
																SAFETY, HEALTH AND ENVIRONMENTAL INFORMATION BOX		Scale @ A1 1:2000		This document has been prepared in accordance with the scope of URS' appointment with its client and is subject to the terms of that appointment. URS accepts no liability for any use of this document other than by its client and only for the purposes for which it was prepared and provided. Only written dimensions shall be used. © URS Infrastructure & Environment UK Limited					Drawing Number S105296-R-SK-A-308					Rev A									

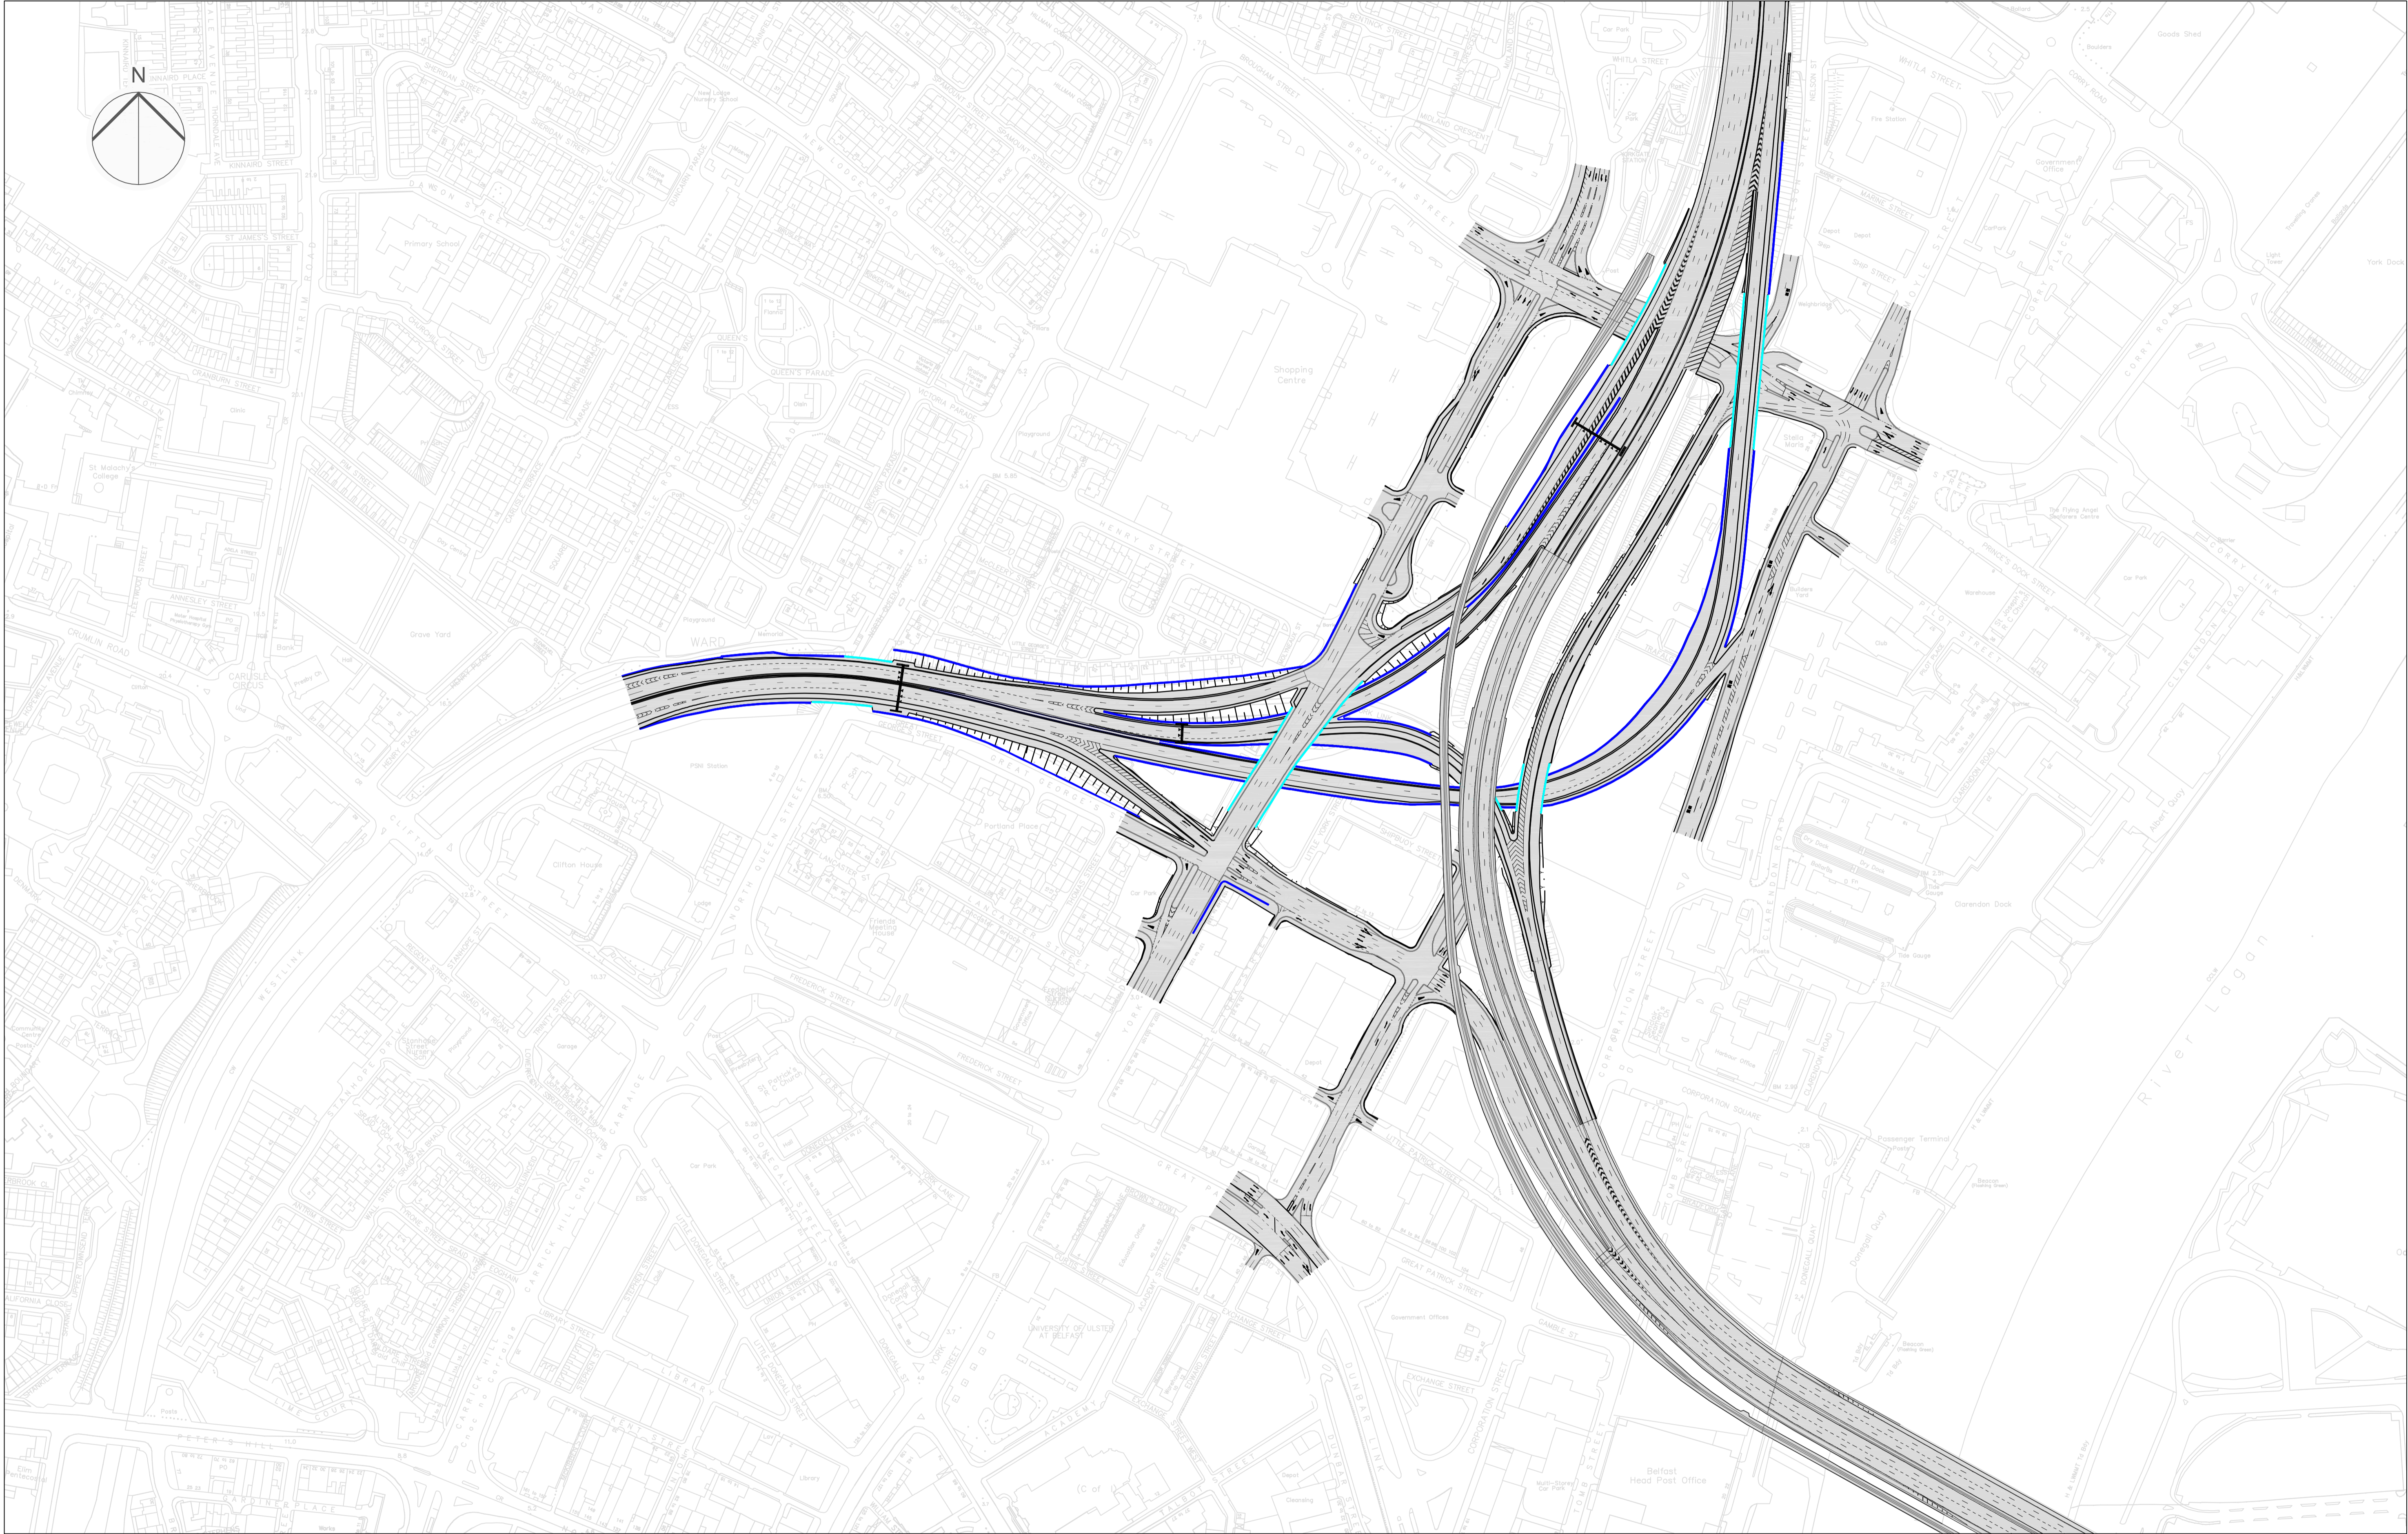

				NOTES			Purpose of Issue			Project Title		Drawing Title		Designed		Drawn	Checked	Approved	Date	URS Infrastructure & Environment UK Limited					
							DRAFT			York Street Interchange		Option A Temporary Traffic Management Phase 9		URS Internal Project No. 47037827 / S105296		PB		JMCB							
							Client							Scale @ A1 1:2000		This document has been prepared in accordance with the scope of URS' appointment with its client and is subject to the terms of that appointment. URS accepts no liability for any use of this document other than by its client and only for the purposes for which it was prepared and provided. Only written dimensions shall be used. © URS Infrastructure & Environment UK Limited					Drawing Number S105296-R-SK-A-309		Rev A		
Revised Titleblock		JMCB	MM	Mar 2012	A			In addition to the hazards/risks normally associated with the types of work detailed on this drawing take note of above. It is assumed that all works on this drawing will be carried out by a competent contractor working, where appropriate, to an appropriate method statement.																	
Revision Details		By	Check	Date	Sufft.			SAFETY, HEALTH AND ENVIRONMENTAL INFORMATION BOX																	



Revised Titleblock		JMcB MM		Mar 2012		A		NOTES						Purpose of Issue			Project Title			Drawing Title			Designed					Drawn					Checked		Approved		Date		URS Infrastructure & Environment UK Limited									
														DRAFT			York Street Interchange			Option A Temporary Traffic Management Phase 10			URS Internal Project No. 47037827 / S105296					PB							JMcB													
Revision Details		By Check		Date		Suffx		This material is based upon Crown Copyright and is reproduced with the permission of Land and Property Services under delegated authority from the Controller of Her Majesty's Stationery Office. © Crown Copyright and database rights NIWA ERSAL2 214. Unauthorised reproduction infringes © Crown Copyright and may lead to prosecution or civil proceedings.			In addition to the hazards/risks normally associated with the types of work detailed on this drawing take note of above. It is assumed that all works on this drawing will be carried out by a competent contractor working, where appropriate, to an appropriate method statement.			Client						YORK STREET INTERCHANGE			Option A Temporary Traffic Management Phase 10			Scale @ A1 1:2000					This document has been prepared in accordance with the scope of URS' appointment with its client and is subject to the terms of that appointment. URS accepts no liability for any use of this document other than by its client and only for the purposes for which it was prepared and provided. Only written dimensions shall be used. © URS Infrastructure & Environment UK Limited					Drawing Number					Rev							
														SAFETY, HEALTH AND ENVIRONMENTAL INFORMATION BOX																	S105296-R-SK-A-310					A												