


Map showing the proposed change of lane 3 on Duncrue Street off-slip to bus lane. The map includes a north arrow, a scale bar (0 to 25 meters), and labels for streets: POLLOCK ROAD, WHITLA STREET, and DUNCRUE STREET. A dashed line indicates the proposed change of lane 3 on Duncrue Street off-slip to bus lane.



30030202 - YORK STREET INTERCHANGE	<div>Revision Details</div>		By <div>Design</div>	Date	Sheet	NOTES			Purpose of Issue			Project Title	Drawing Title	Designed JMCB Drawn PB Checked JMCB Approved MM Date Feb '11					URS Infrastructure & Environment UK Limited		<div>URS</div>						
						CONSTRUCTION RISKS			MAINTENANCE / CLEANING RISK					DEMOLITION RISKS			Client			URS Internal Project No. 47037827 / S105296					Beechill House Beechill Road, Belfast BT8 7RP T: +44 (0)28 9070 5111 F: +44 (0)28 9079 5851 www.ursglobal.com		
						This material is based upon Crown Copyright and is reproduced with the permission of Land and Property Services under delegated authority from the Controller of Her Majesty's Stationery Office, © Crown Copyright and database rights NIWA ES&LA 214.			In addition to the hazard/risks normally associated with the types of work detailed on this drawing take note of above. It is assumed that all works on this drawing will be carried out by a competent contractor working where appropriate, to an appropriate method statement.					<div>ROADS Service</div>			This document has been prepared in accordance with the scope of URS' appointment with its client and is subject to the terms of that appointment. URS accepts no liability for any use of this document other than by its client and only for the purposes for which it was prepared and provided. Only written dimensions shall be used. © URS Infrastructure & Environment UK Limited					Drawing Number		Rev			
						Unauthorised reproduction infringes © Crown Copyright and may lead to prosecution or civil proceedings.			SAFETY, HEALTH AND ENVIRONMENTAL INFORMATION BOX					S105296-R-SK-D-000					0								

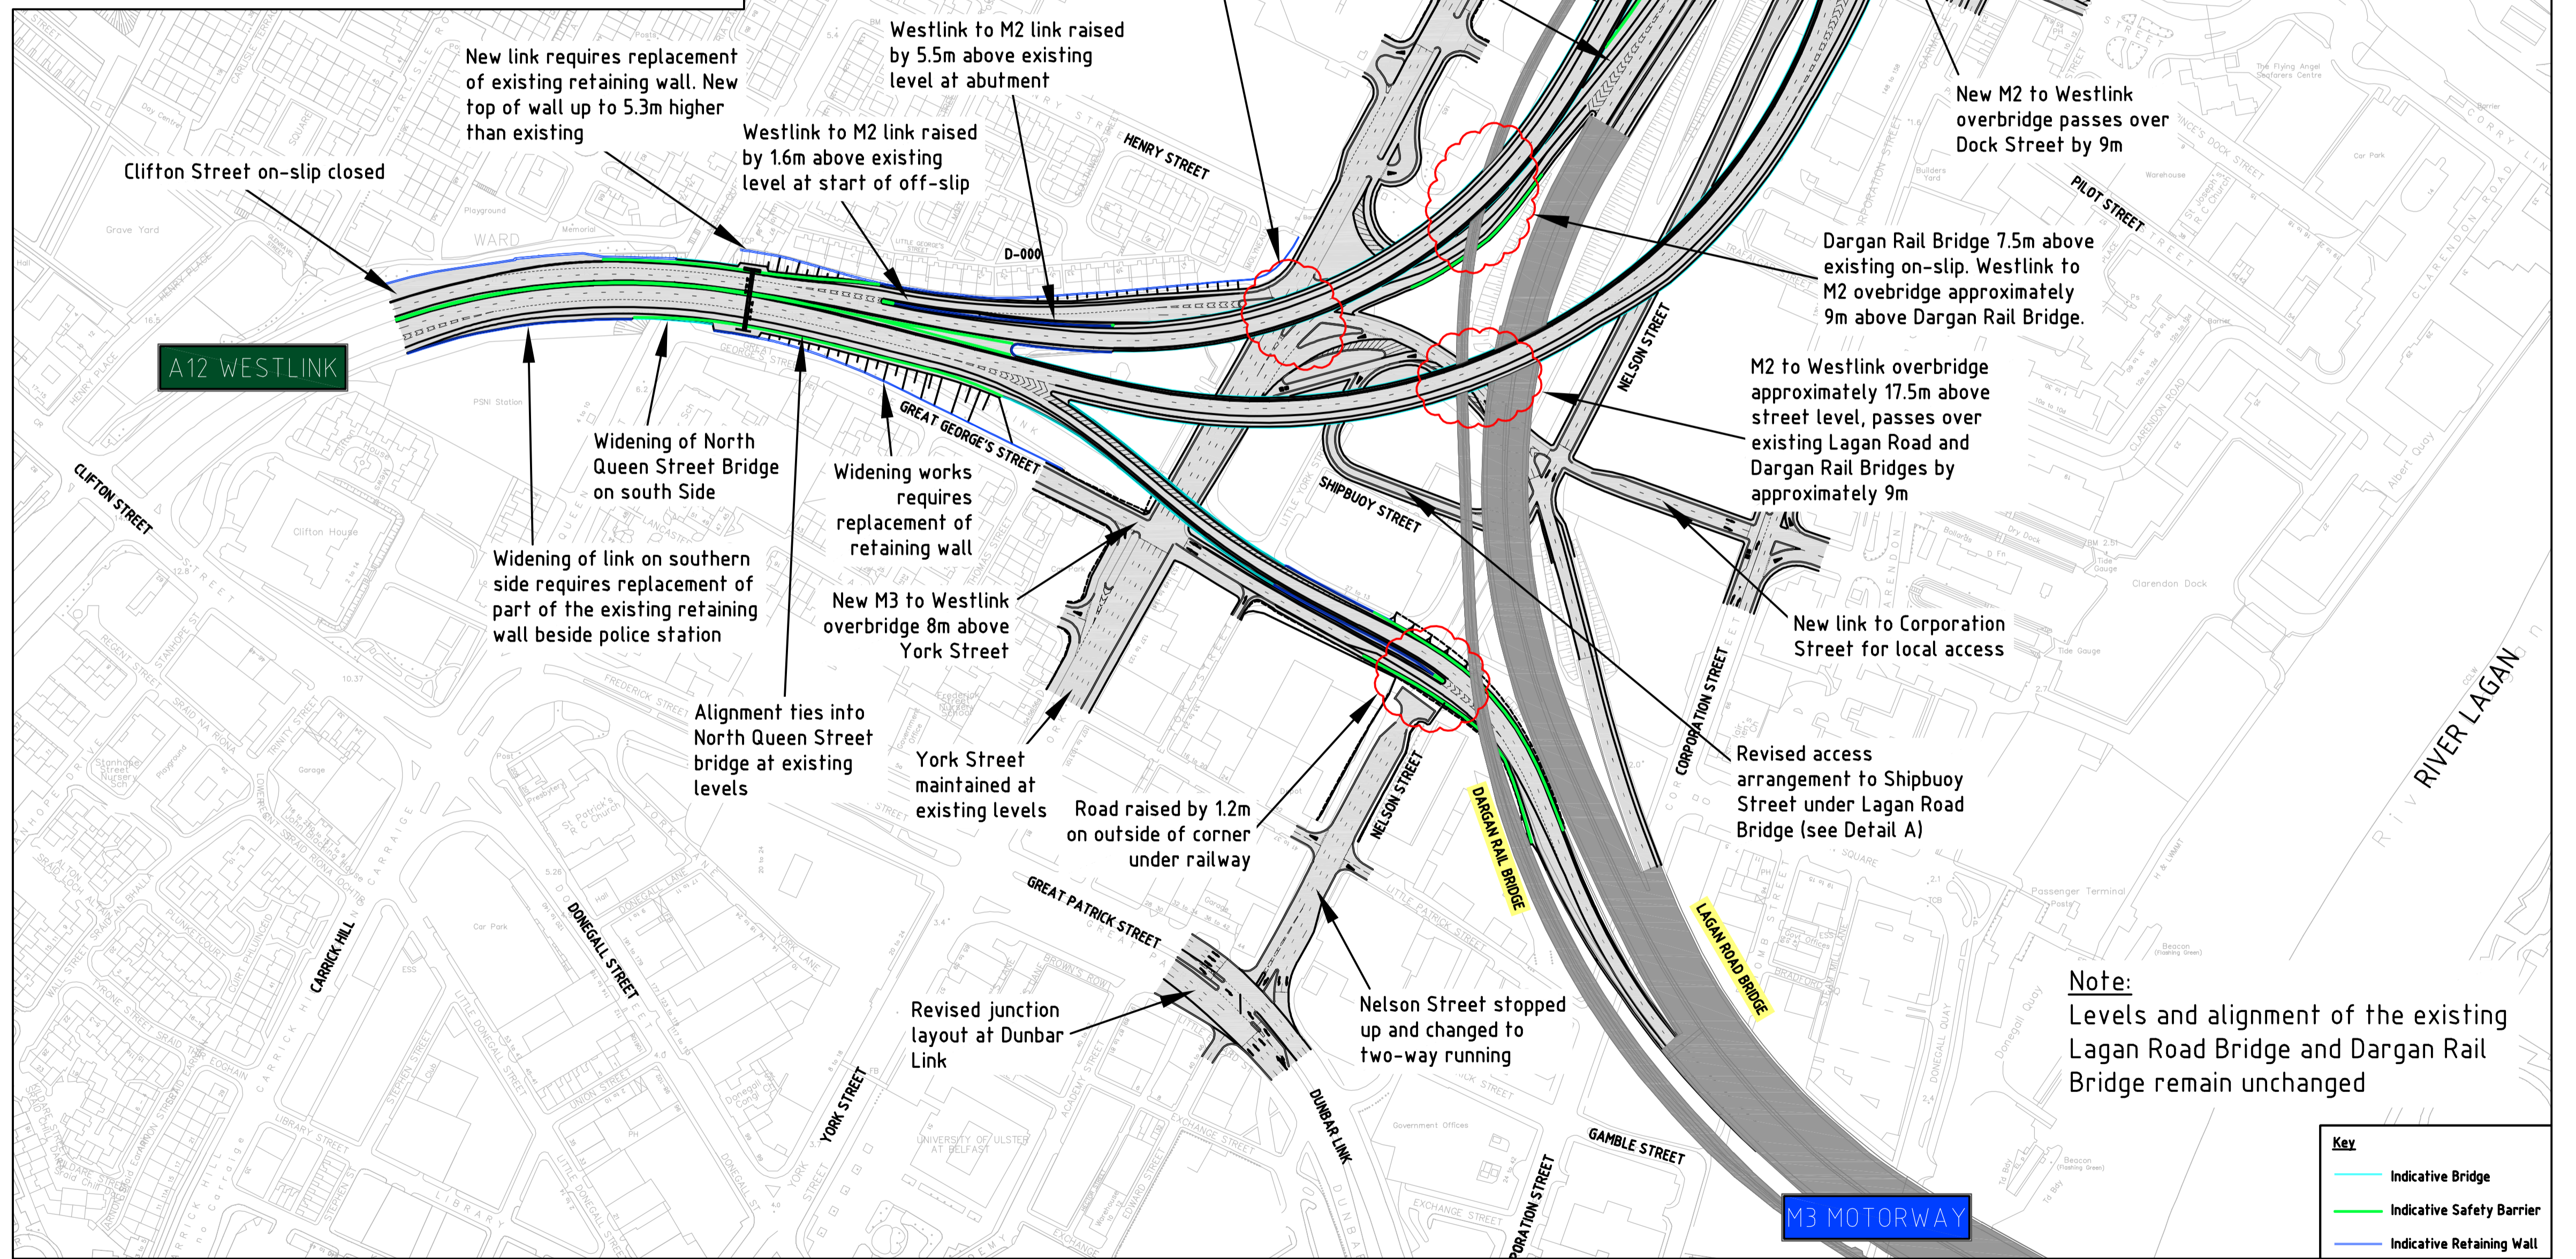