






Revised Titleblock		JMCB MM		Mar 2012		A		NOTES			Purpose of Issue			Project Title		Drawing Title		Designed					URS Infrastructure & Environment UK Limited	
											DRAFT							Drawn					PB					Checked					Approved					JMCB					Date	
Revision Details		By		Check		Date		Suffr.		CONSTRUCTION RISKS			MAINTENANCE / CLEANING RISK			DEMOLITION RISKS			Client				York Street Interchange		Option D Temporary Traffic Management Phase 1		URS Internal Project No. 47037827 / S105296					Beech Hill House Beech Hill Road, Belfast BT8 7RP T: +44 (0)28 9070 5111 F: +44 (0)28 9079 9551 www.ursglobal.com	
																		In addition to the hazards/risks normally associated with the types of work detailed on this drawing take note of above. It is assumed that all works on this drawing will be carried out by a competent contractor working, where appropriate, to an appropriate method statement.									Scale @ A1 1:2000					This document has been prepared in accordance with the scope of URS' appointment with its client and is subject to the terms of that appointment. URS accepts no liability for any use of this document other than by its client and only for the purposes for which it was prepared and provided. Only written dimensions shall be used. © URS Infrastructure & Environment UK Limited	
										SAFETY, HEALTH AND ENVIRONMENTAL INFORMATION BOX	





Revised Titleblock				NOTES				Purpose of Issue				Project Title				Drawing Title				Designed				URS Infrastructure & Environment UK Limited			
Revision Details				This material is based upon Crown Copyright and is reproduced with the permission of Land and Property Services under delegated authority from the Controller of Her Majesty's Stationery Office. © Crown Copyright and database rights NIWA ESALA 214. Unauthorised reproduction infringes © Crown Copyright and may lead to prosecution or civil proceedings.				DRAFT				York Street Interchange				Option D Temporary Traffic Management Phase 2				Drawn PB				URS Internal Project No. 47037827 / S105296			
				In addition to the hazard/risks normally associated with the types of work detailed on this drawing take note of above. It is assumed that all works on this drawing will be carried out by a competent contractor working, where appropriate, to an appropriate method statement.				Client								Scale @ A1 1:2000				Approved JMcB				Beech Hill House Beech Hill Road, Belfast BT8 7RP T: +44 (0)28 9070 5111 F: +44 (0)28 9079 9851 www.ursglobal.com			
				SAFETY, HEALTH AND ENVIRONMENTAL INFORMATION BOX				ROADS Service								This document has been prepared in accordance with the scope of URS' appointment with its client and is subject to the terms of that appointment. URS accepts no liability for any use of this document other than by its client and only for the purposes for which it was prepared and provided. Only written dimensions shall be used. © URS Infrastructure & Environment UK Limited				Drawing Number S105296-R-SK-D-302				Rev A			

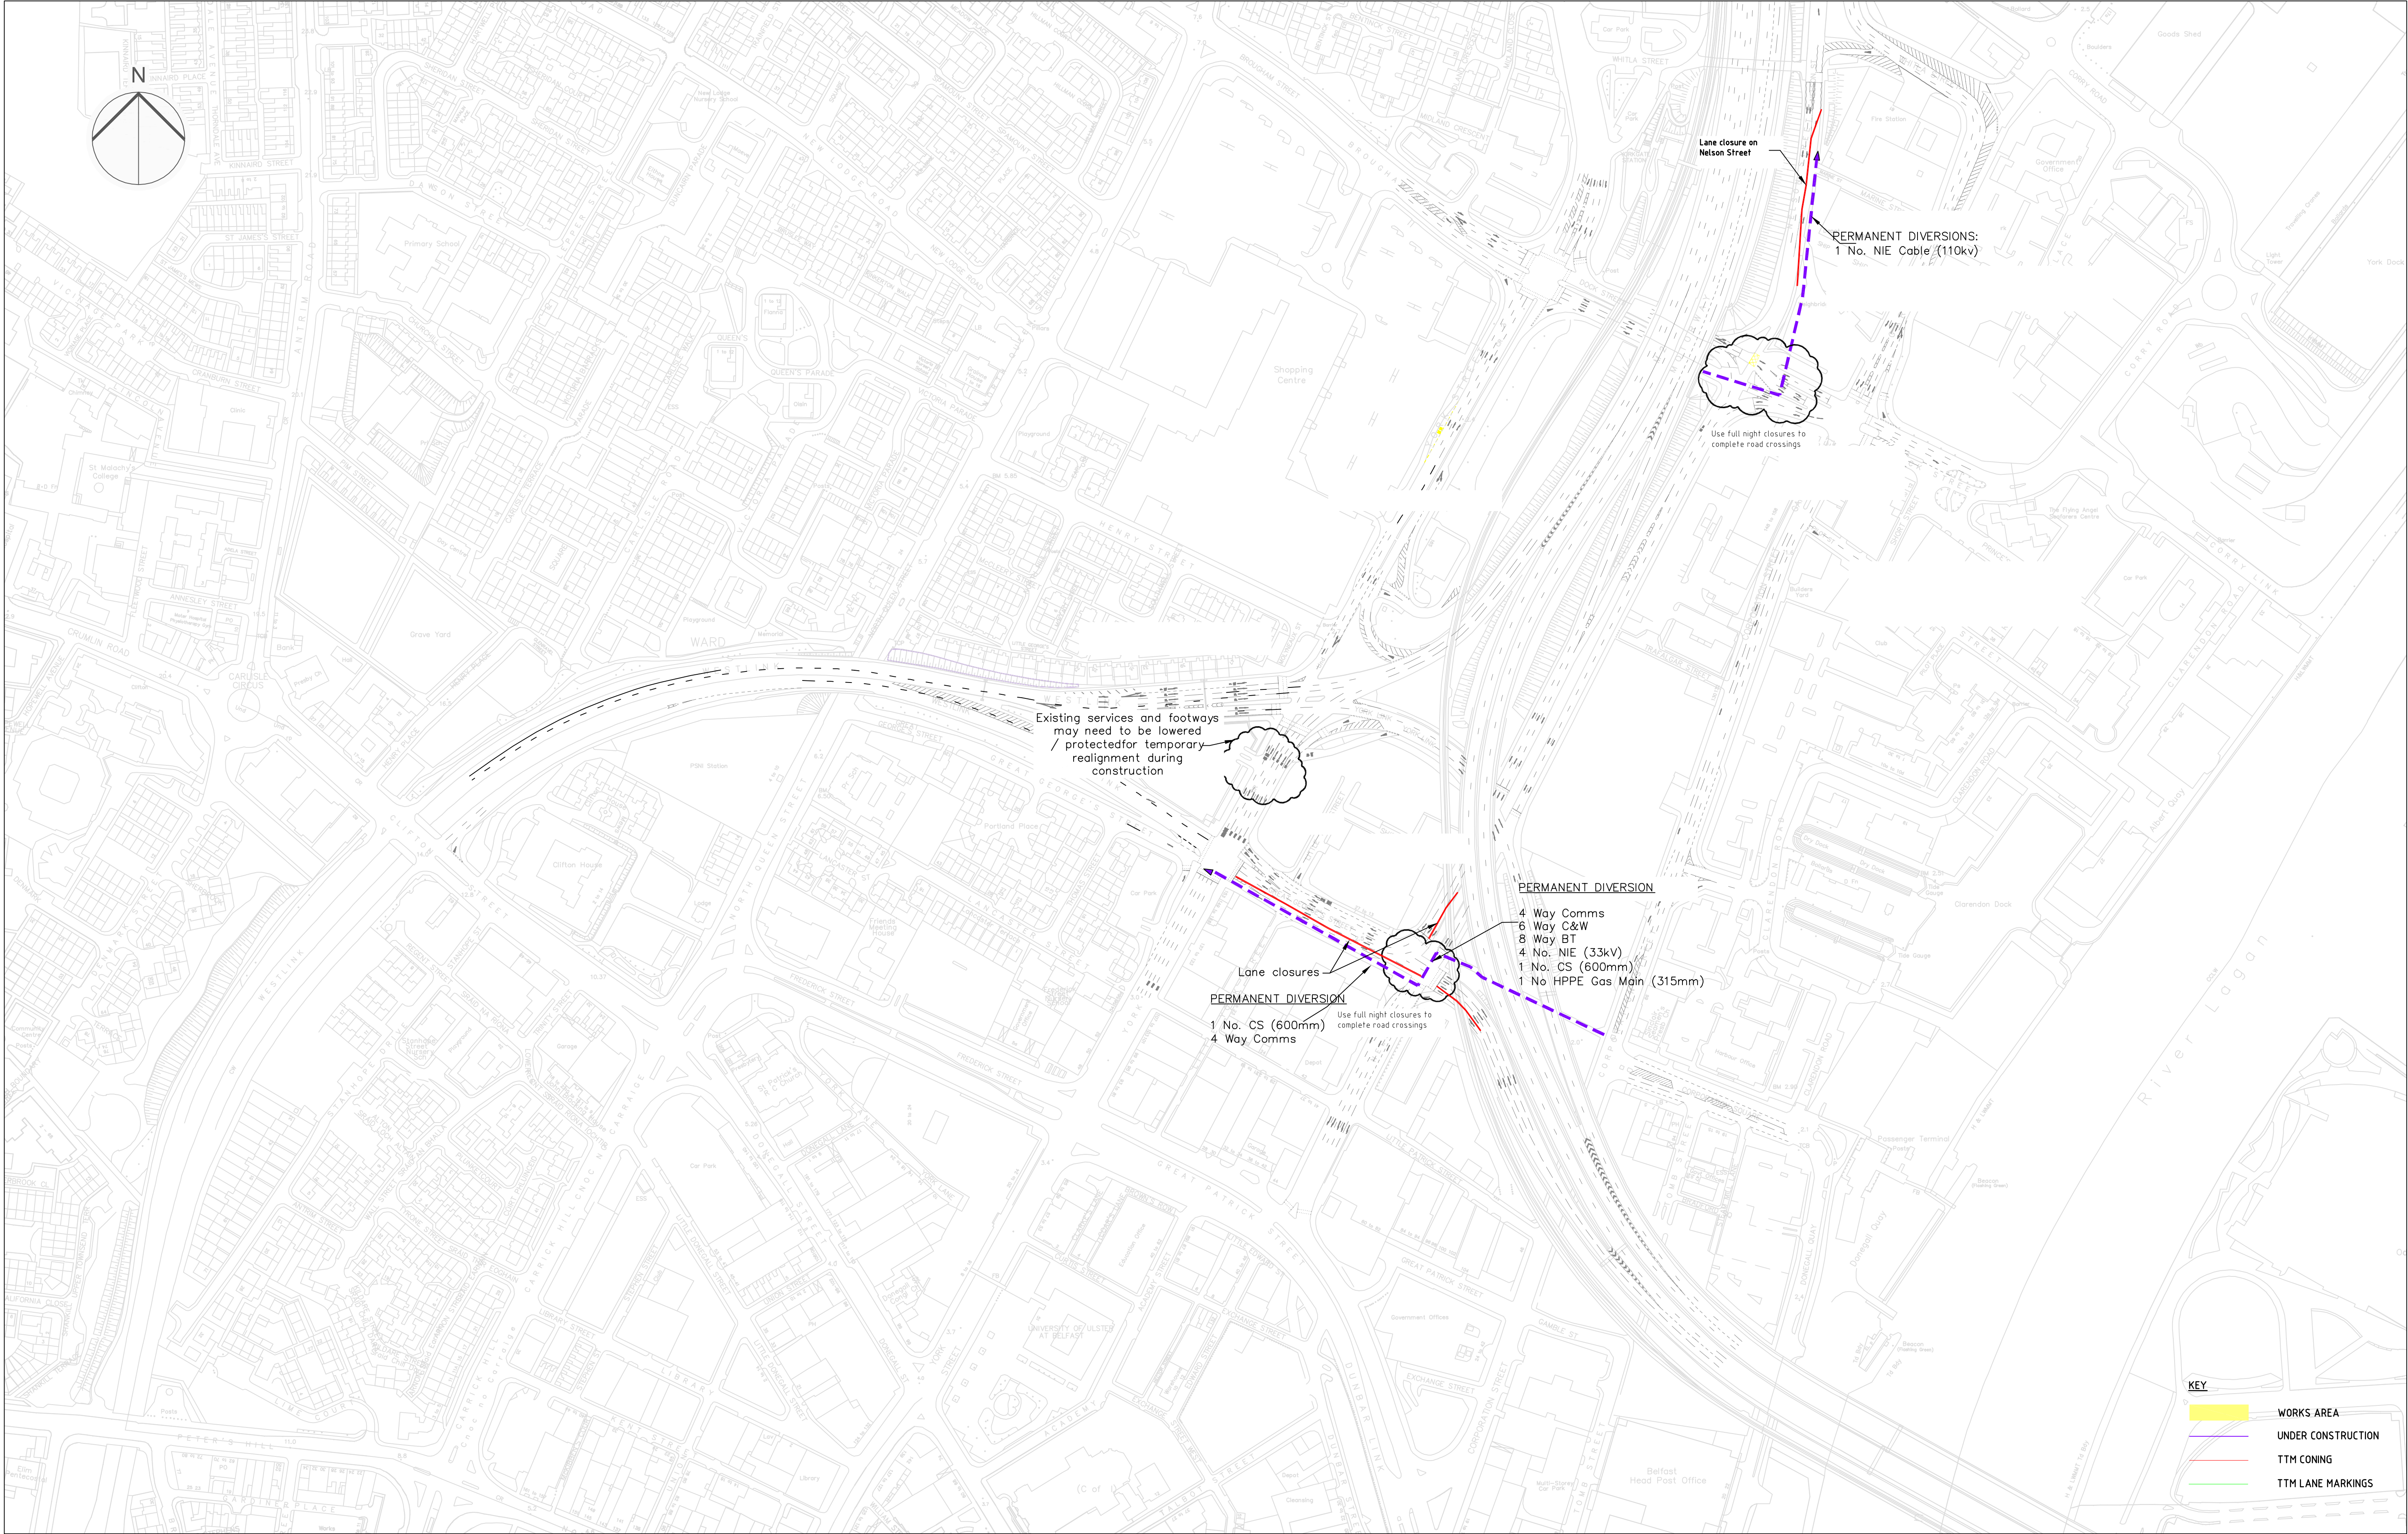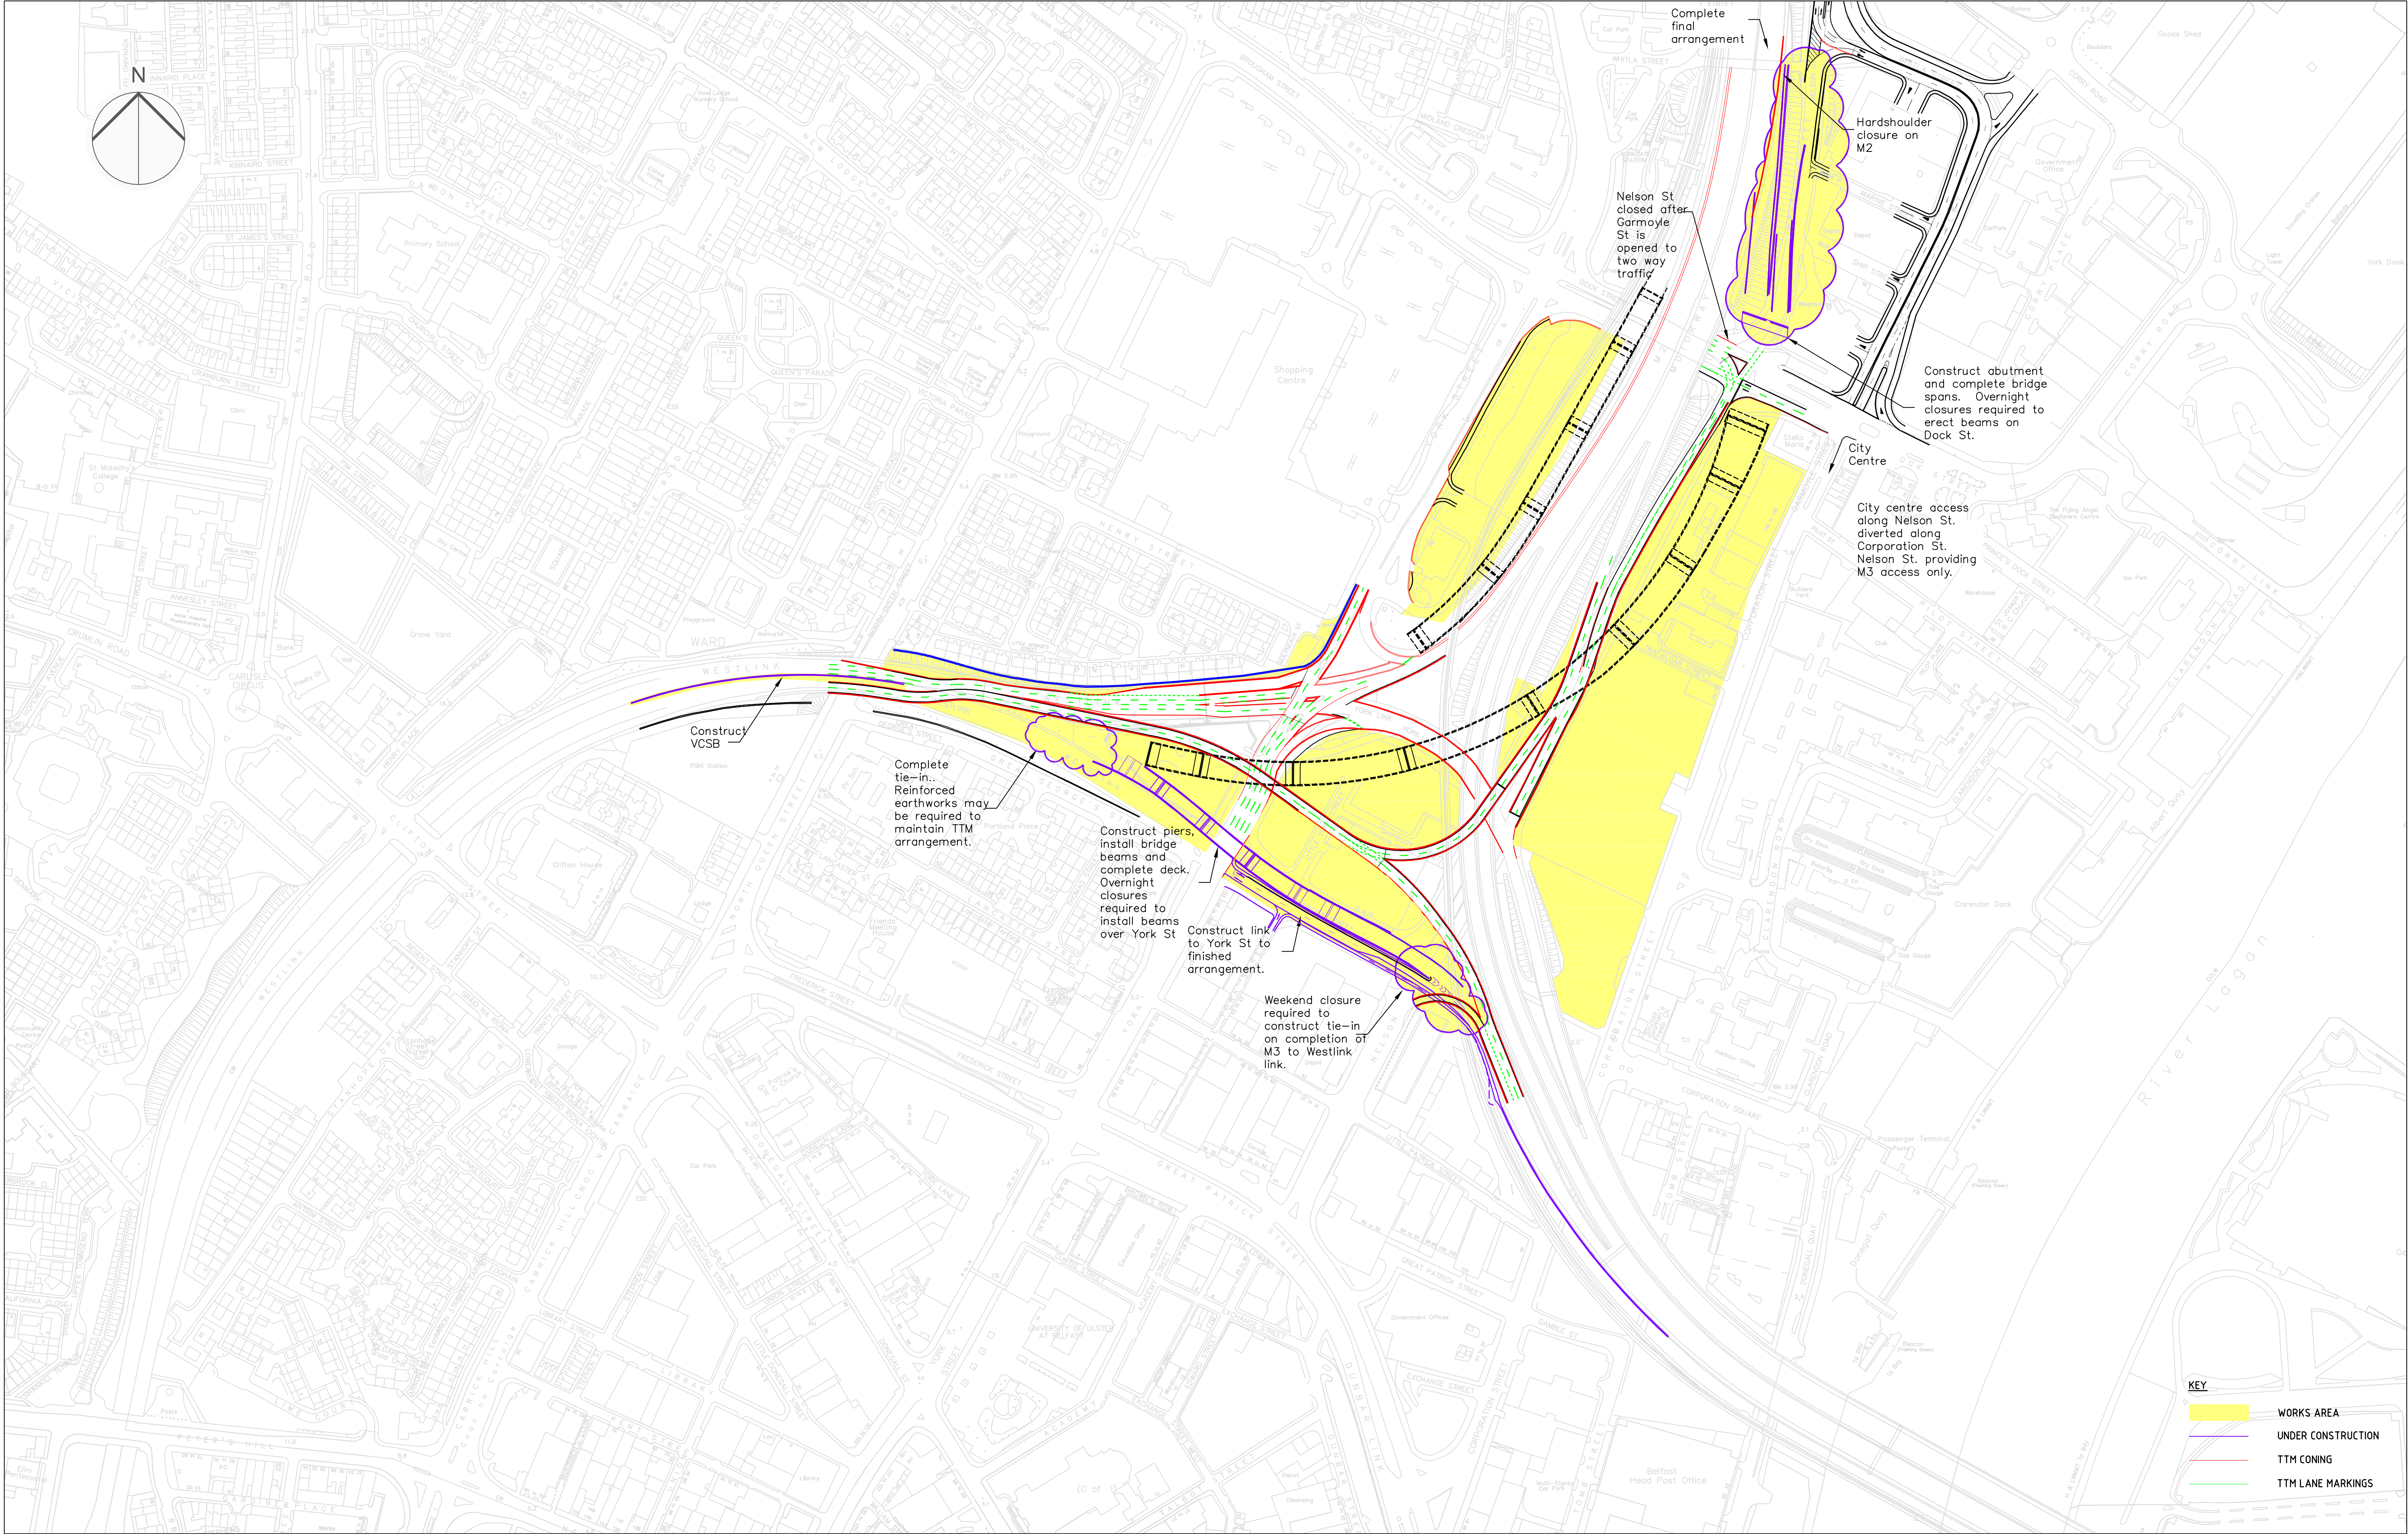

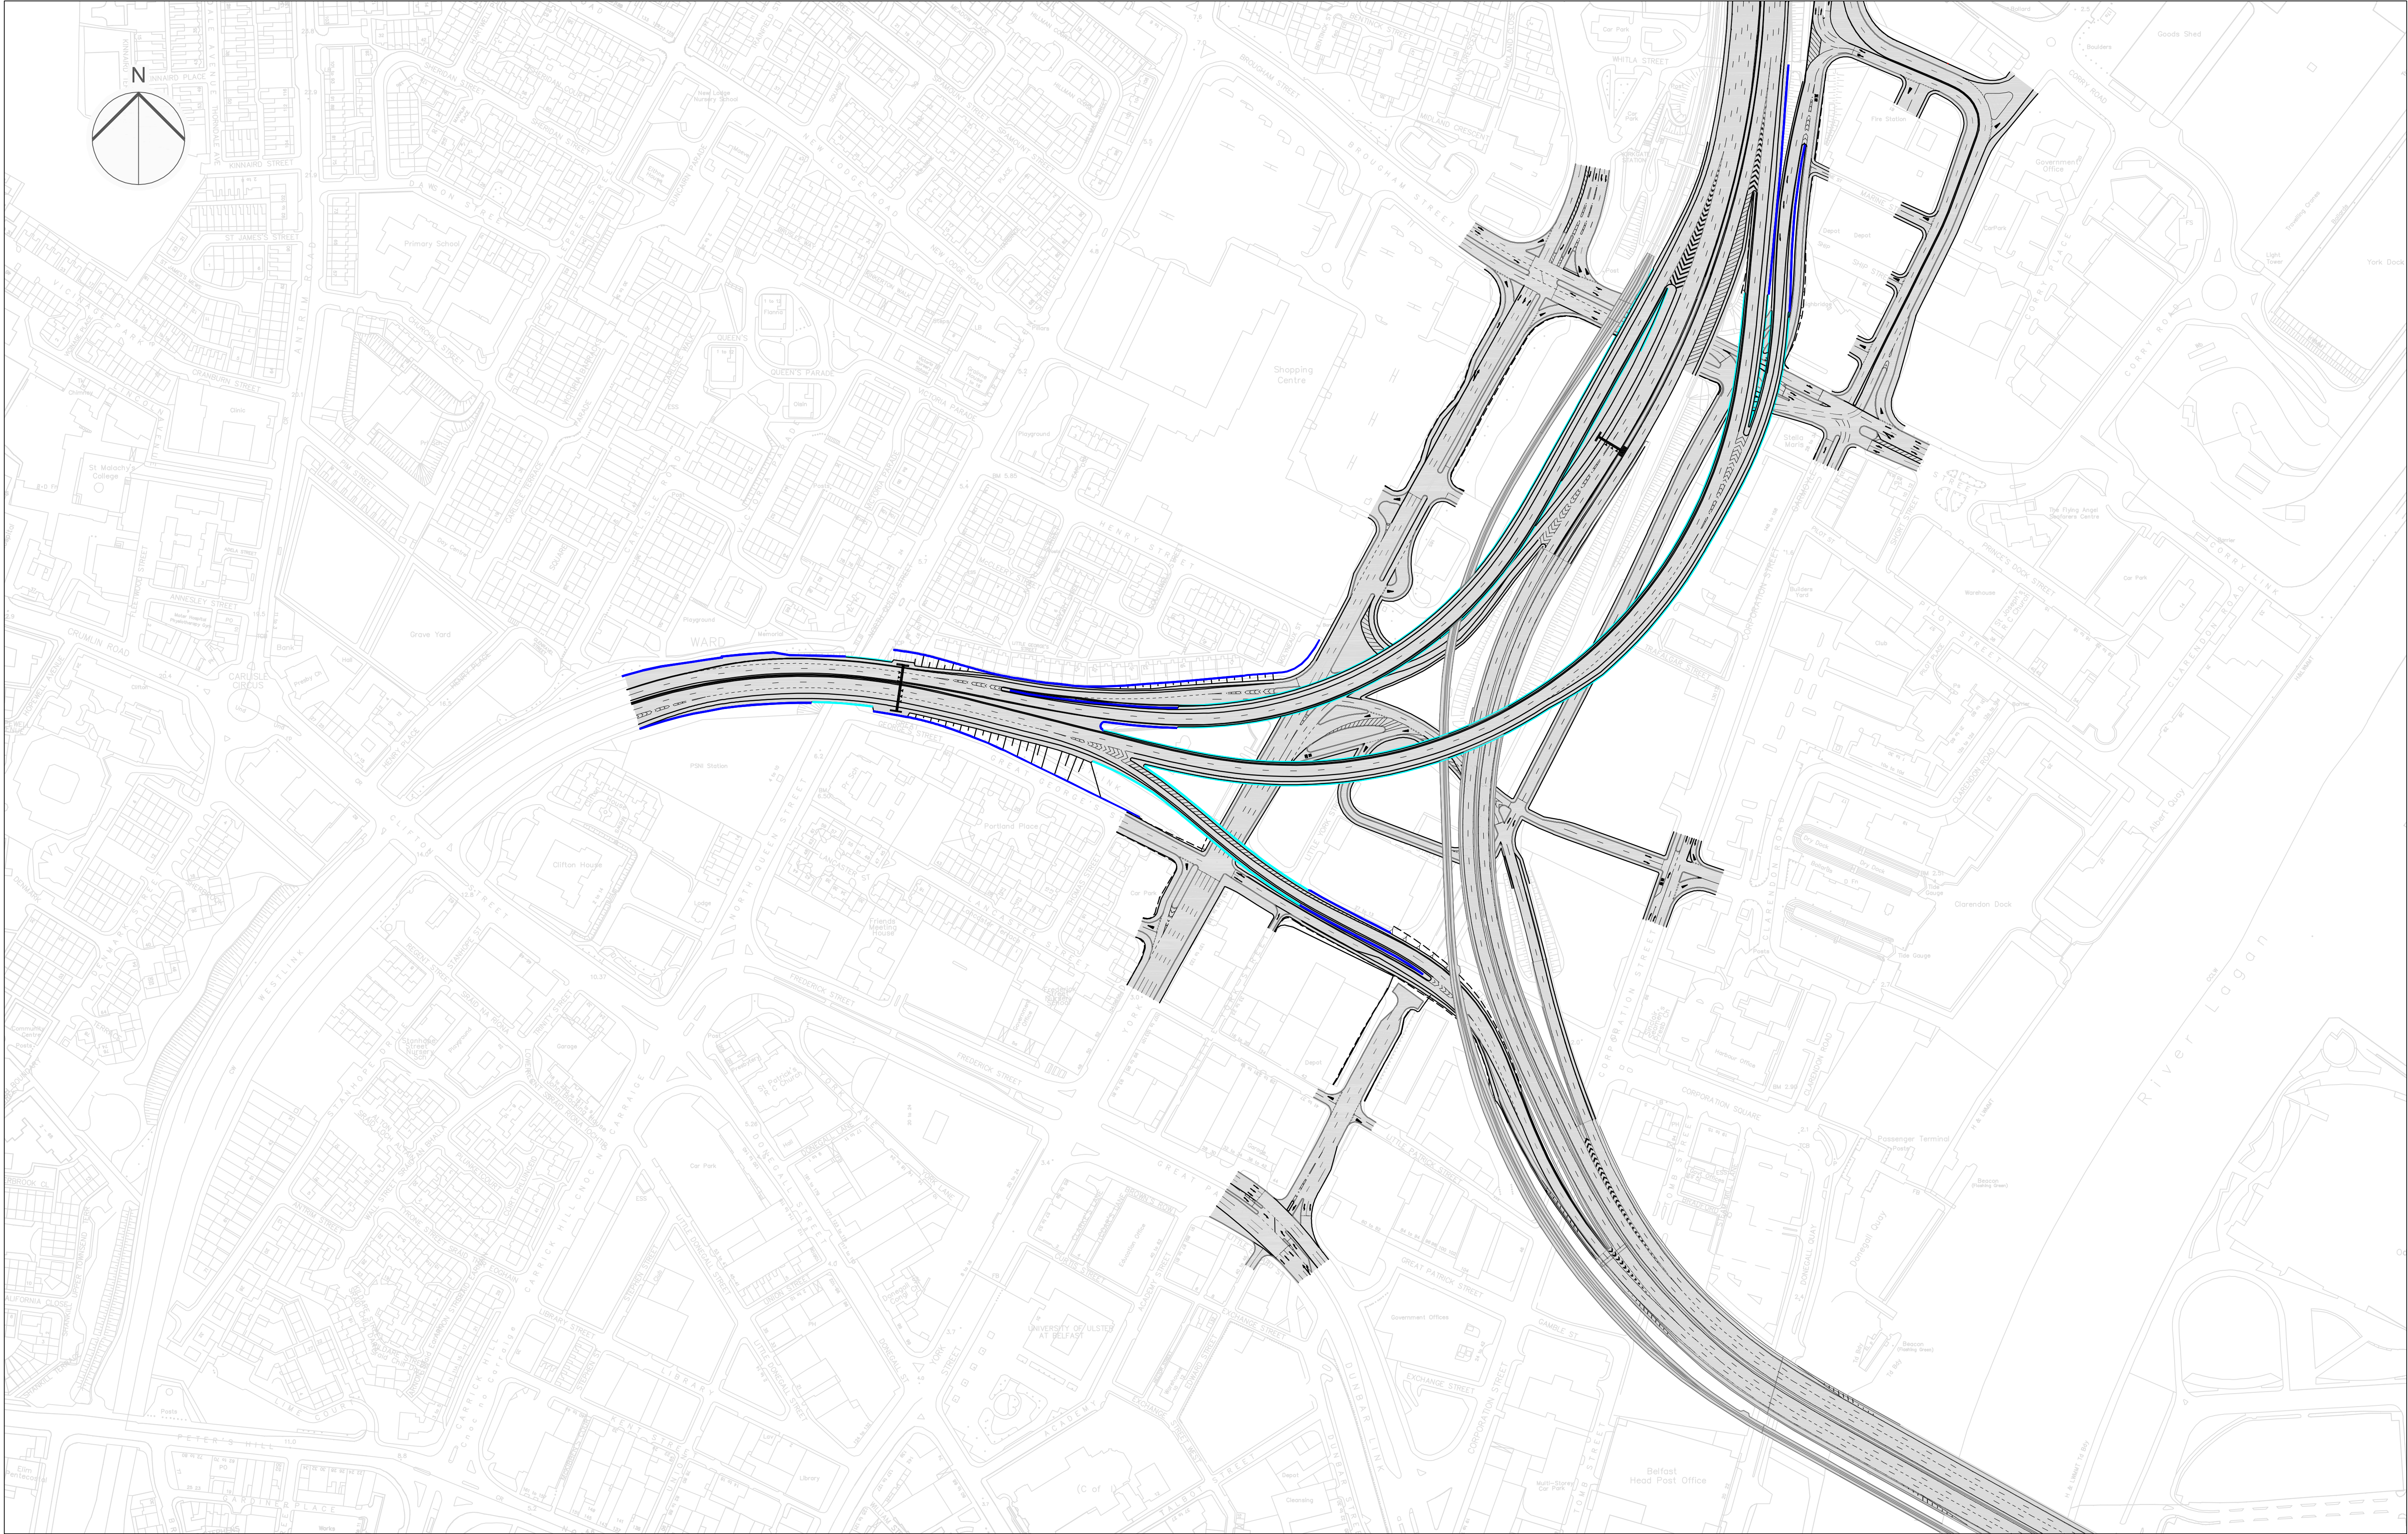Revised Titleblock				NOTES				Purpose of Issue				Project Title				Drawing Title				Designed				URS Infrastructure & Environment UK Limited			
Revision Details				In addition to the hazard/risks normally associated with the types of work detailed on this drawing take note of above. It is assumed that all works on this drawing will be carried out by a competent contractor working, where appropriate, to an appropriate method statement.				Client				York Street Interchange				Option D Temporary Traffic Management Phase 4				Drawn				URS Internal Project No. 47037827 / S105296			
By				SAFETY, HEALTH AND ENVIRONMENTAL INFORMATION BOX				DRAFT				Scale @ A1 1:2000				This document has been prepared in accordance with the scope of URS' appointment with its client and is subject to the terms of that appointment. URS accepts no liability for any use of this document other than by its client and only for the purposes for which it was prepared and provided. Only written dimensions shall be used. © URS Infrastructure & Environment UK Limited				Check				Drawing Number S105296-R-SK-D-304			
Date								ROADS Service				Date				Approved				JMCB				Beech Hill House Beech Hill Road, Belfast BT8 7RP T: +44 (0)28 9070 5111 F: +44 (0)28 9079 9851 www.ursglobal.com			
Suff.												Rev				A											



				NOTES					Purpose of Issue			DRAFT			Project Title			Drawing Title			Designed			Drawn			Checked			Approved			Date			URS Infrastructure & Environment UK Limited	
																					URS Internal Project No.			PB			JMcB						URS Infrastructure & Environment UK Limited	
																								47037827 / S105296									Beech Hill House Beech Hill Road, Belfast BT8 7RP T: +44 (0)28 9070 5111 F: +44 (0)28 9079 5551 www.ursglobal.com	
Revised Titleblock		JMcB		MM		Mar 2012		A		This material is based upon Crown Copyright and is reproduced with the permission of Land and Property Services under delegated authority from the Controller of Her Majesty's Stationery Office. © Crown Copyright and database rights NIWA ESALA 214. Unauthorised reproduction infringes © Crown Copyright and may lead to prosecution or civil proceedings.			In addition to the hazard/risks normally associated with the types of work detailed on this drawing take note of above. It is assumed that all works on this drawing will be carried out by a competent contractor working, where appropriate, to an appropriate method statement.						York Street Interchange			Option D Temporary Traffic Management Phase 6			This document has been prepared in accordance with the scope of URS' appointment with its client and is subject to the terms of that appointment. URS accepts no liability for any use of this document other than by its client and only for the purposes for which it was prepared and provided. Only written dimensions should be used. © URS Infrastructure & Environment UK Limited			Drawing Number			S105296-R-SK-D-306			Rev			A	
Revision Details		By		Check		Date		Suffr.	