


TYPICAL SECTION 1-1  
(1:50)

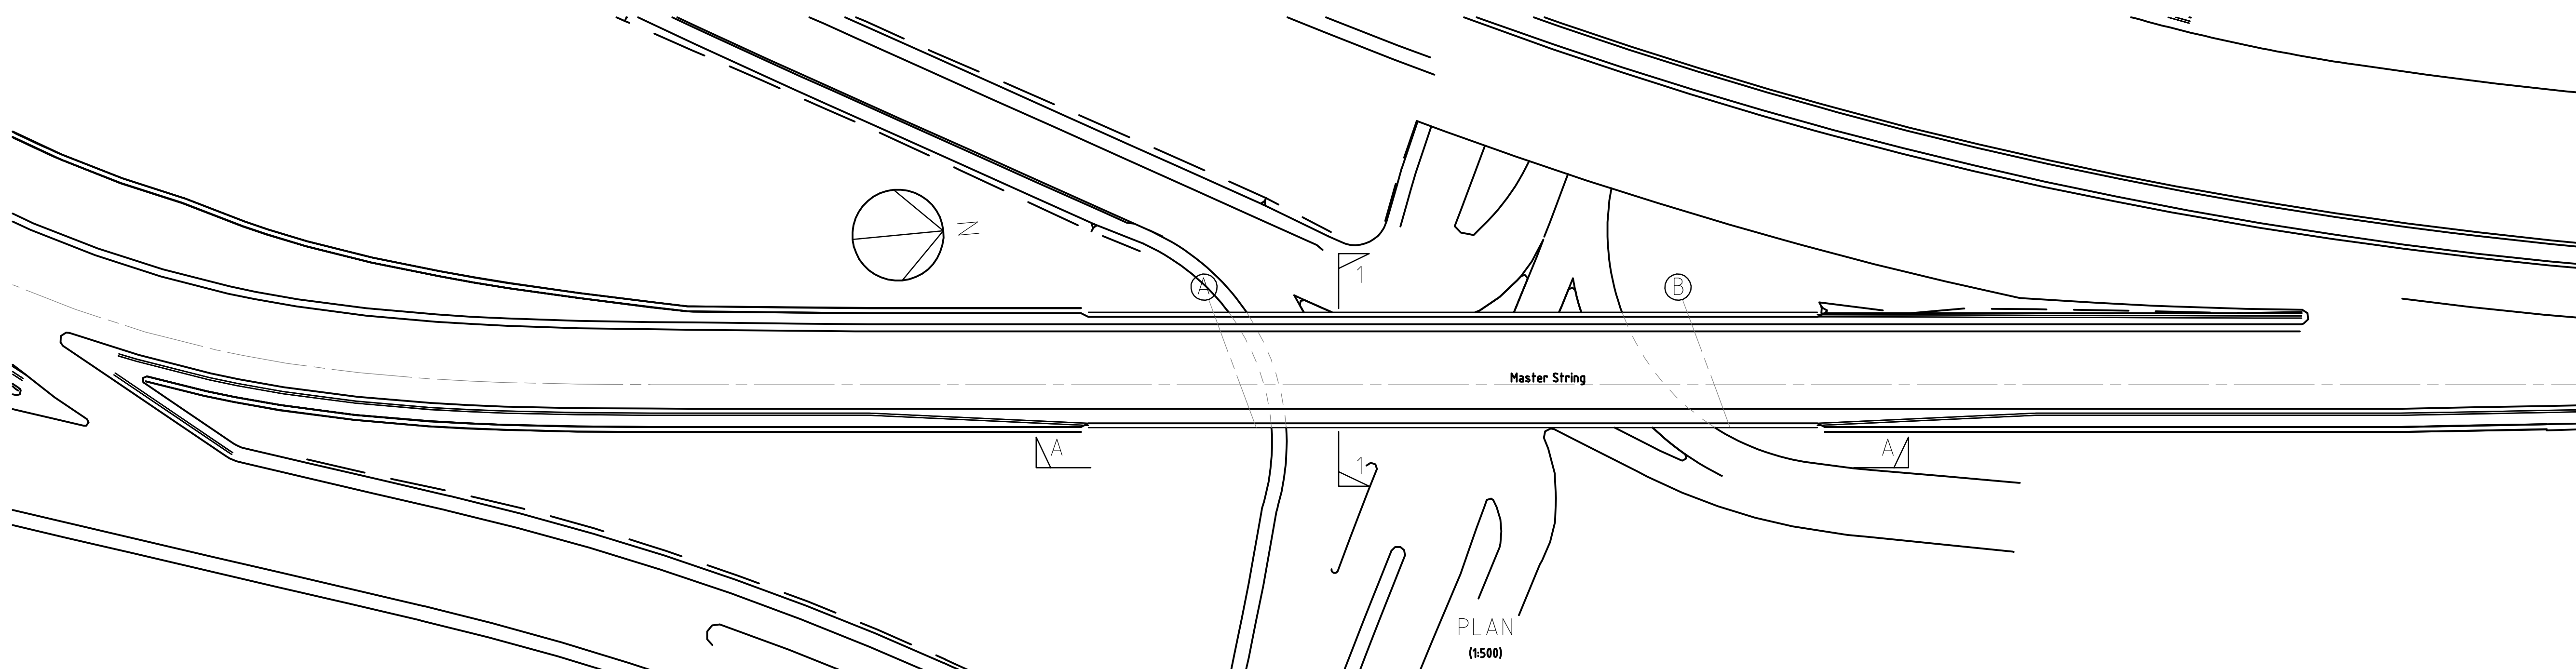

				NOTES						Purpose of Issue <div>DRAFT</div>			Project Title <div>York Street Interchange</div>			Drawing Title <div>Dock Street Structure General Arrangement</div>			Designed Drawn SH Checked GMcF Approved Date Aug 2010 URS Infrastructure & Environment UK Limited Beech Hill House Beech Hill Road, Bletchley BT5 7RP URS Internal Project No. 47037827 / S105296 T: +44 (0)28 9070 5111 F: +44 (0)28 9070 5951 www.ursglobal.com <div>URS</div>					
Revised Titleblock				JMcB	Mar 2012	B	CONSTRUCTION RISKS			Client			<div>ROADS Service</div>			This document has been prepared in accordance with the scope of URS' appointment with its client and is subject to the terms of that appointment. URS accepts no liability for any use of this document other than by its client and only for the purposes for which it was prepared and provided. Only written dimensions shall be used. © URS Infrastructure & Environment UK Limited			Drawing Number S105296-ST-SK-G-002			Rev B		
Minor General Revisions				SP	GMcF	03.09.10	MAINTENANCE / CLEANING RISK			In addition to the hazard/risks normally associated with the types of work detailed on this drawing (see note of above), it is assumed that all works on this drawing will be carried out by a competent contractor working, where appropriate, to an appropriate method statement.														
Revision Details				By	Date	Signif.	DEMOLITION RISKS			SAFETY, HEALTH AND ENVIRONMENTAL INFORMATION BOX														