
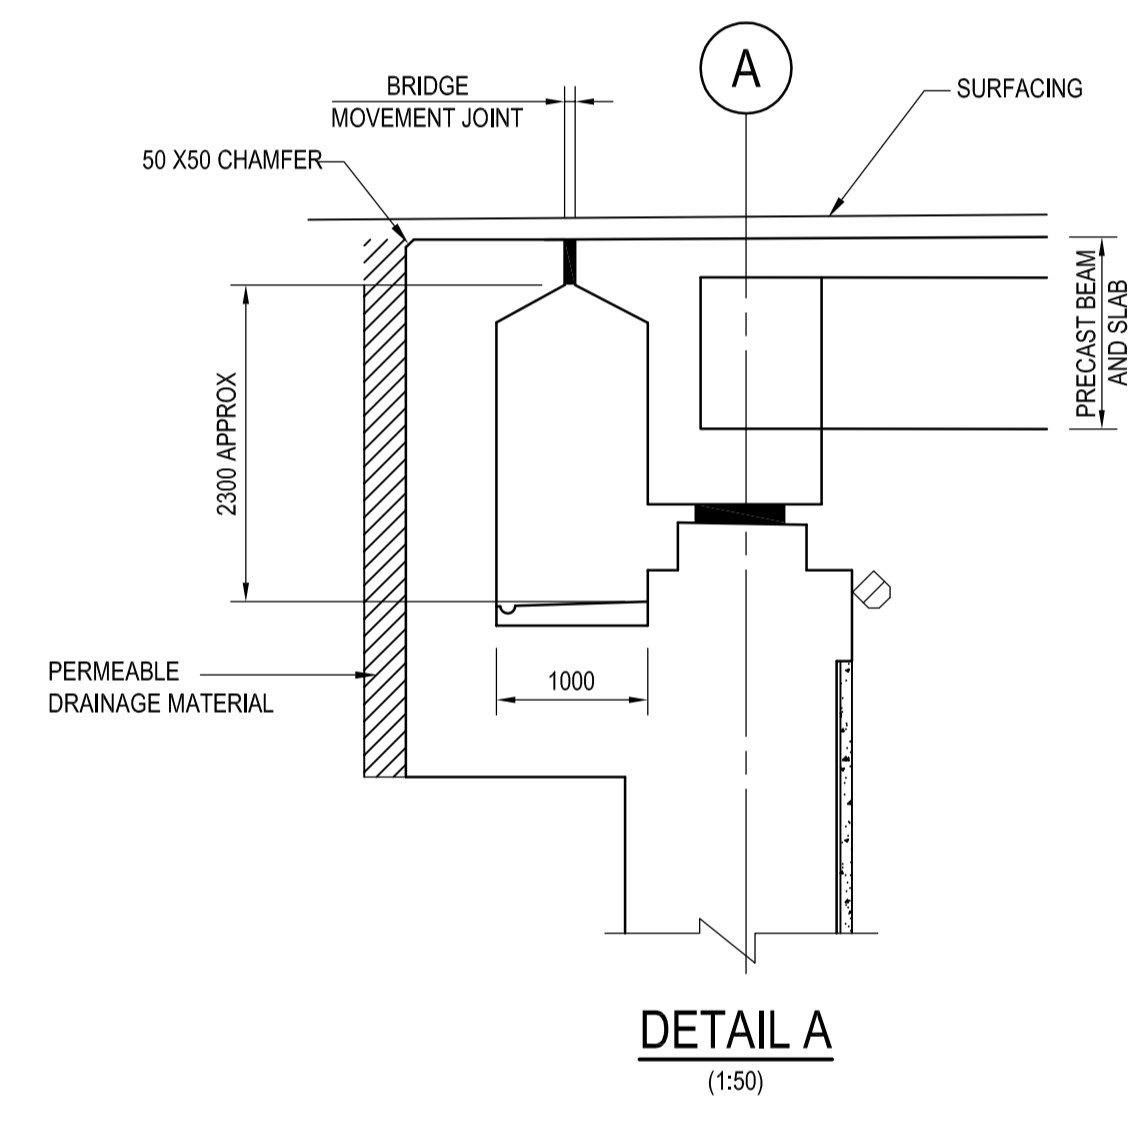
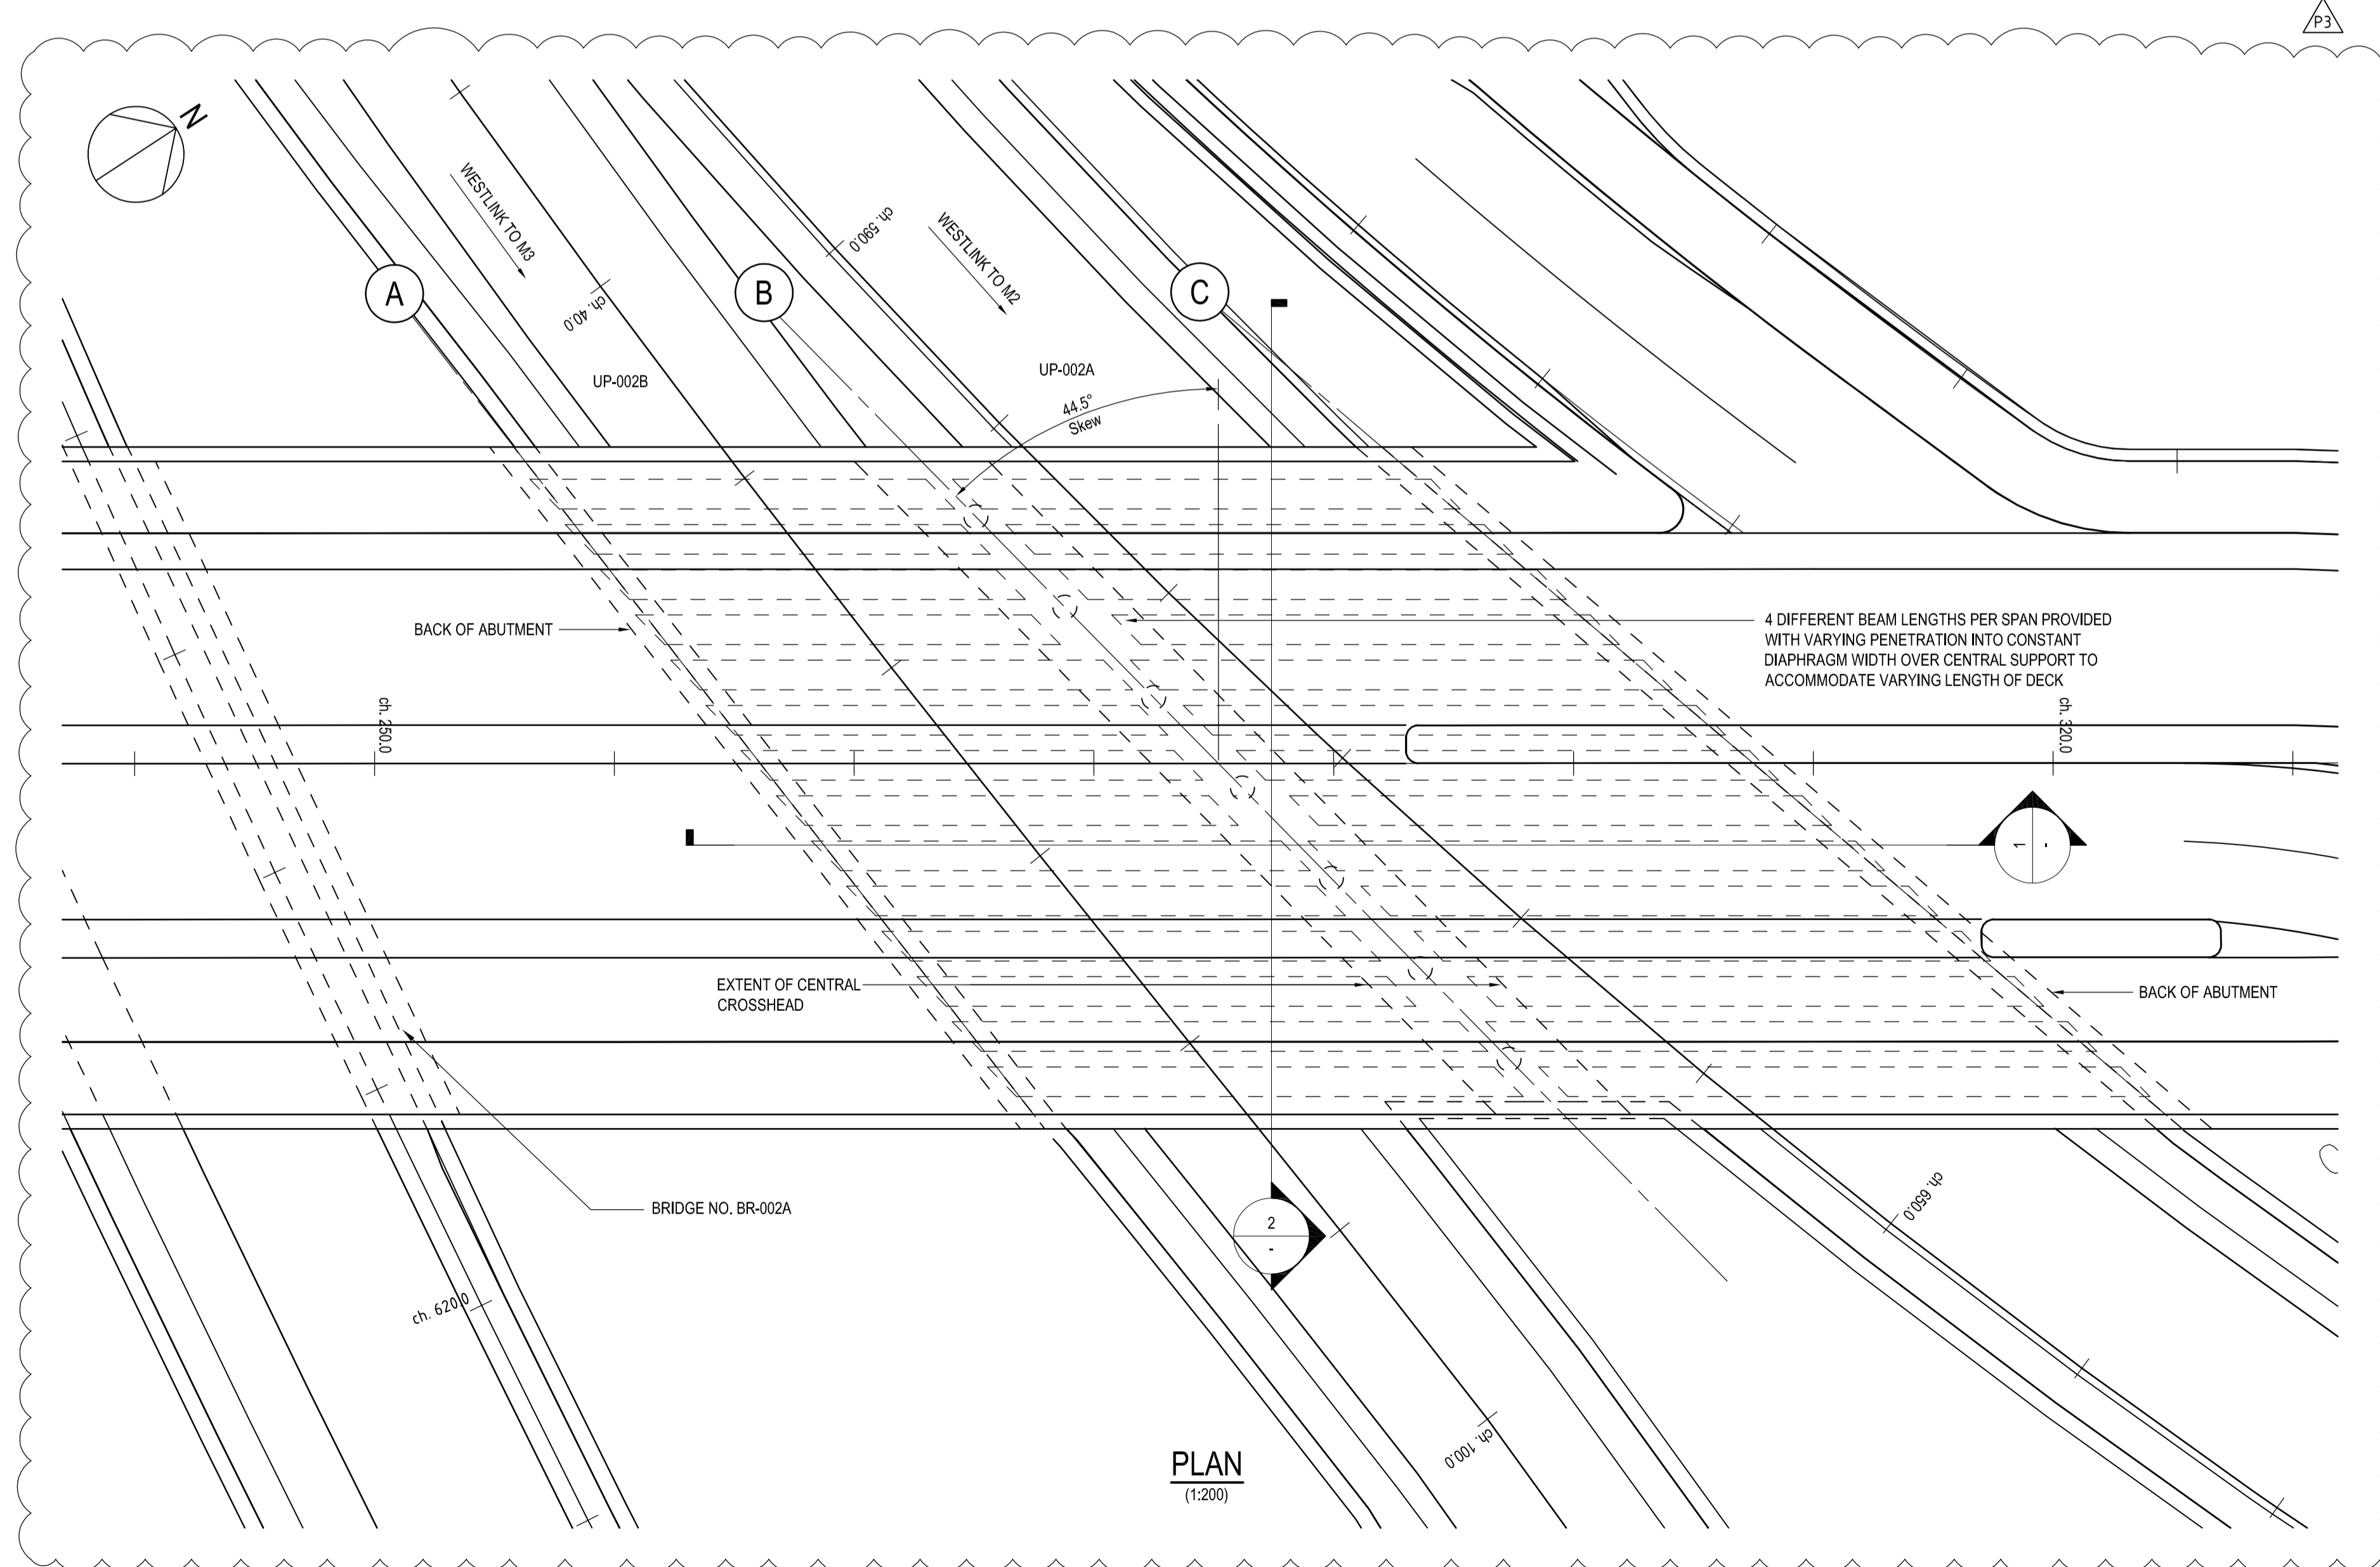
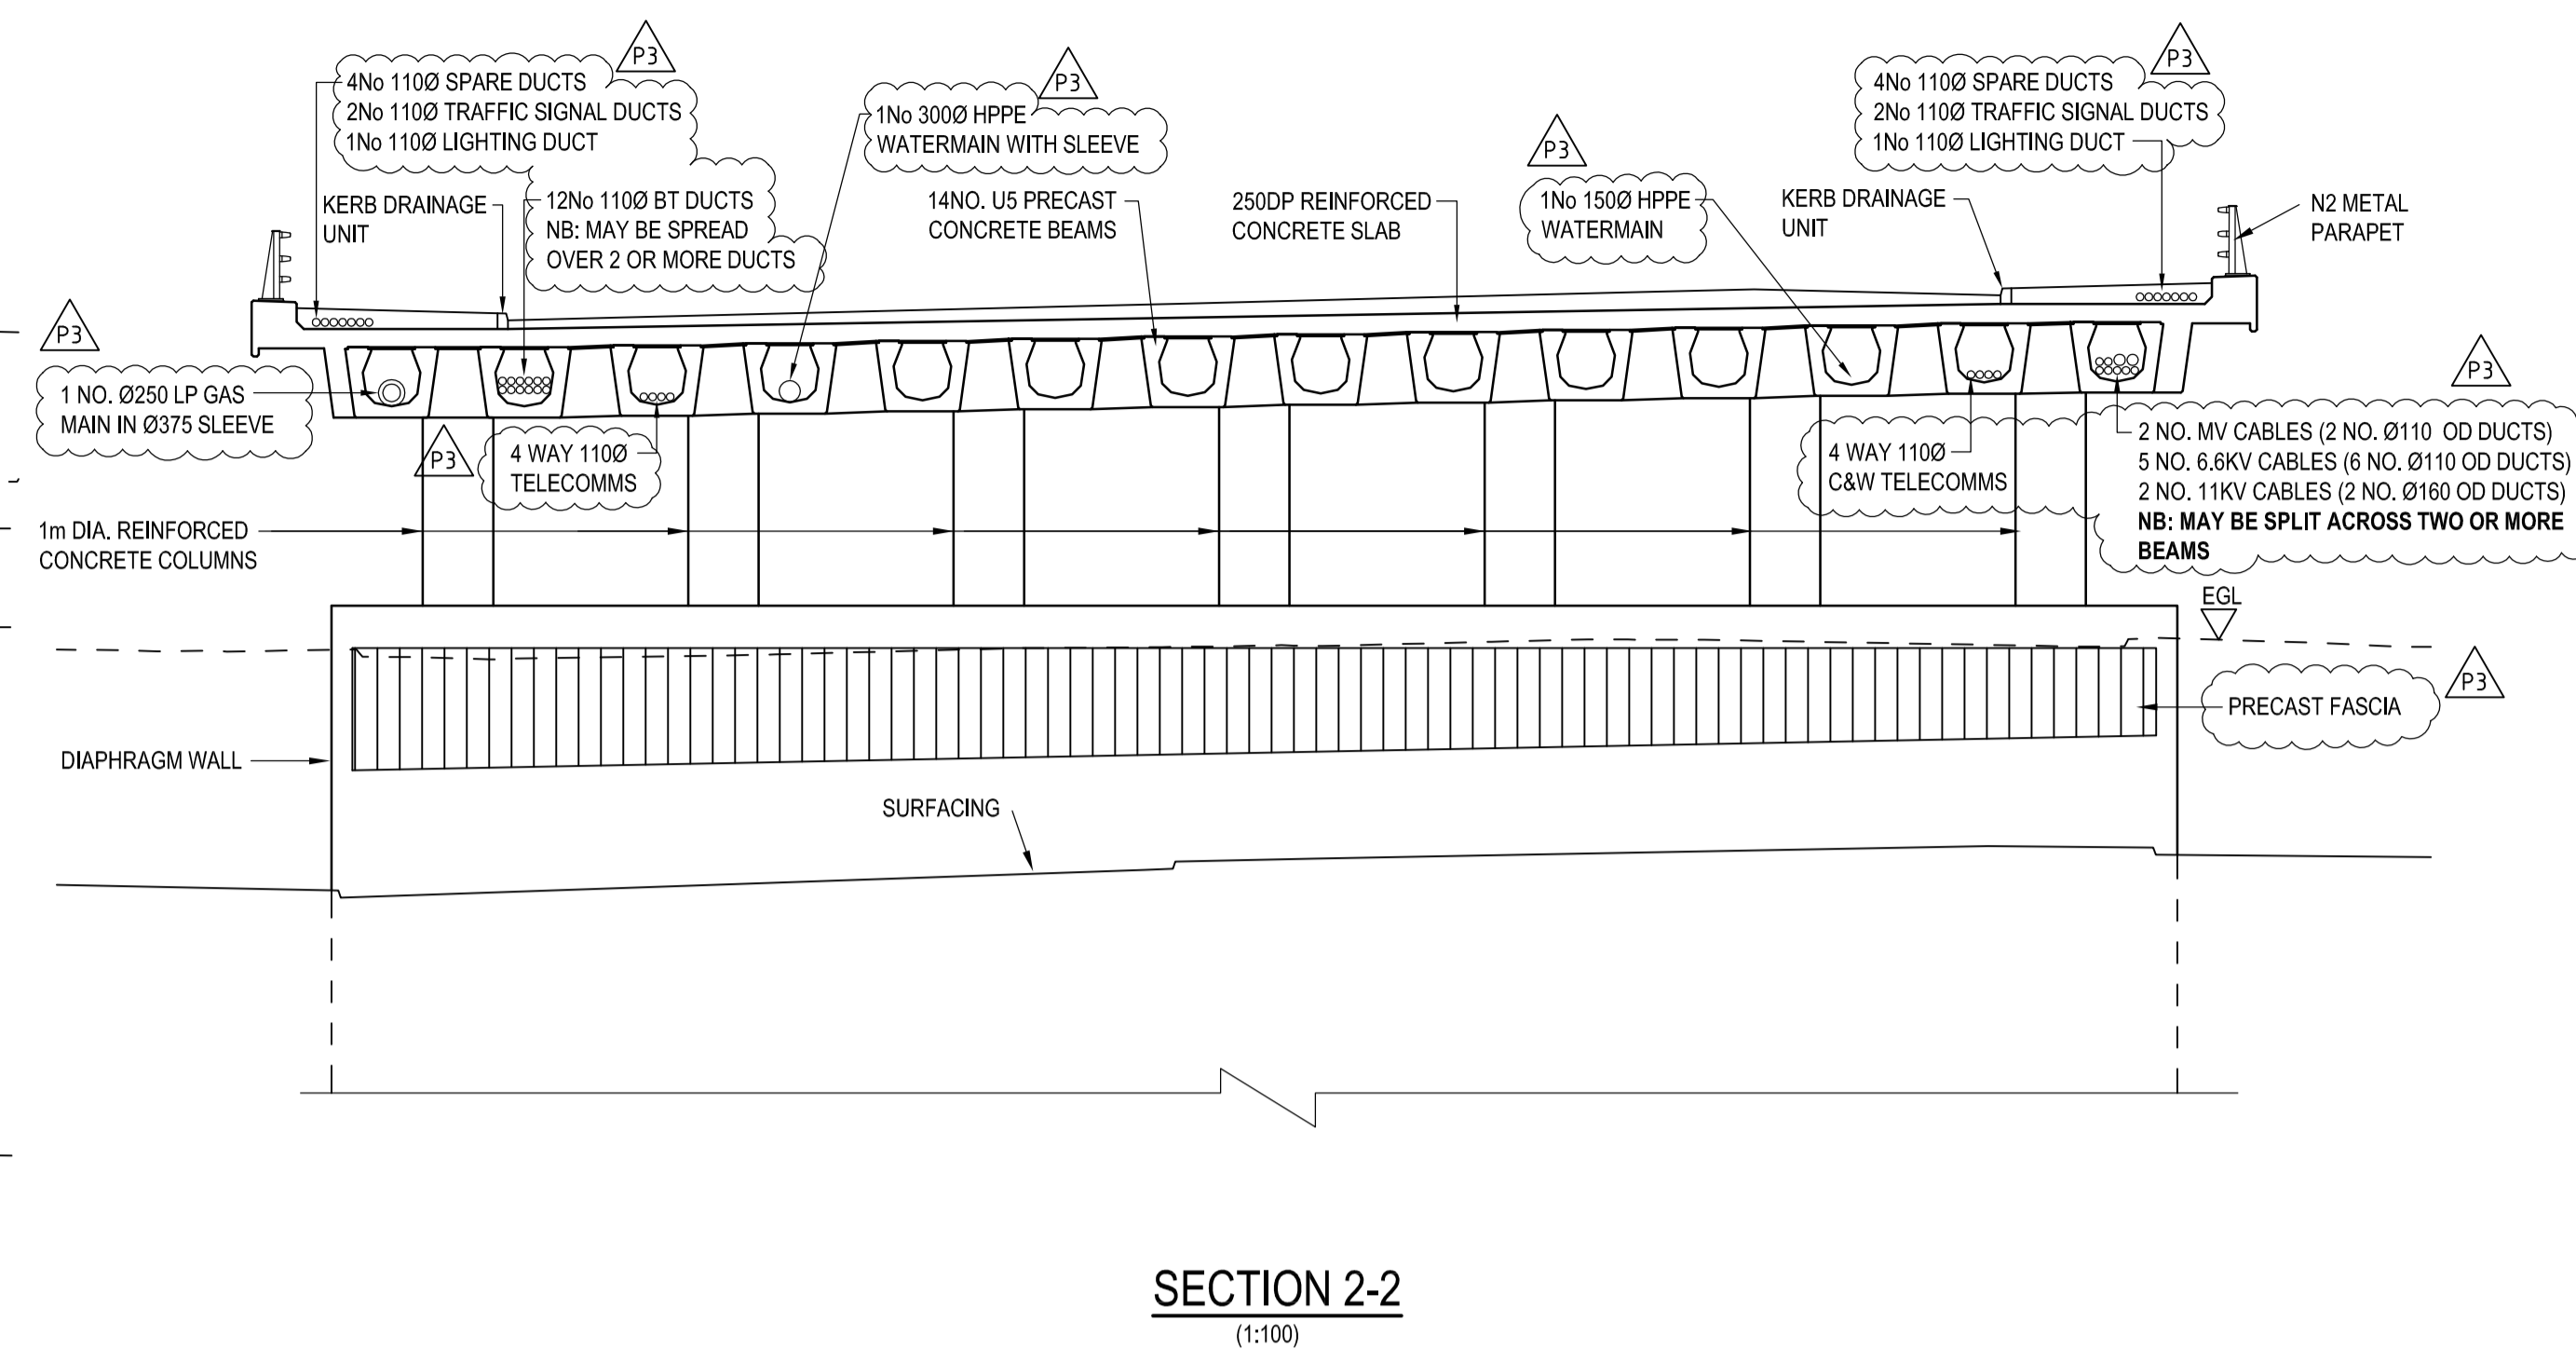


IT IS ASSUMED THAT ALL WORKS ON THIS DRAWING WILL BE CARRIED OUT BY A COMPETENT CONTRACTOR WORKING, WHERE APPROPRIATE, TO AN APPROPRIATE METHOD STATEMENT.

THIS DRAWING IS TO BE USED ONLY FOR THE PURPOSE OF ISSUE THAT IT WAS ISSUED FOR AND IS SUBJECT TO AMENDMENT.

NOTES

1. THIS DRAWING IS TO BE READ IN CONJUNCTION WITH ALL OTHER RELEVANT DOCUMENTATION.
2. DO NOT SCALE FROM THIS DRAWING. USE ONLY PRINTED DIMENSIONS.
3. ALL DIMENSIONS IN MILLIMETRES. ALL CHANGES, LEVELS AND COORDINATES ARE IN METRES UNLESS DEFINED OTHERWISE.
4. THIS DRAWING IS TO BE READ IN CONJUNCTION WITH THE PROJECT HEALTH & SAFETY FILE FOR ANY IDENTIFIED POTENTIAL RISKS.

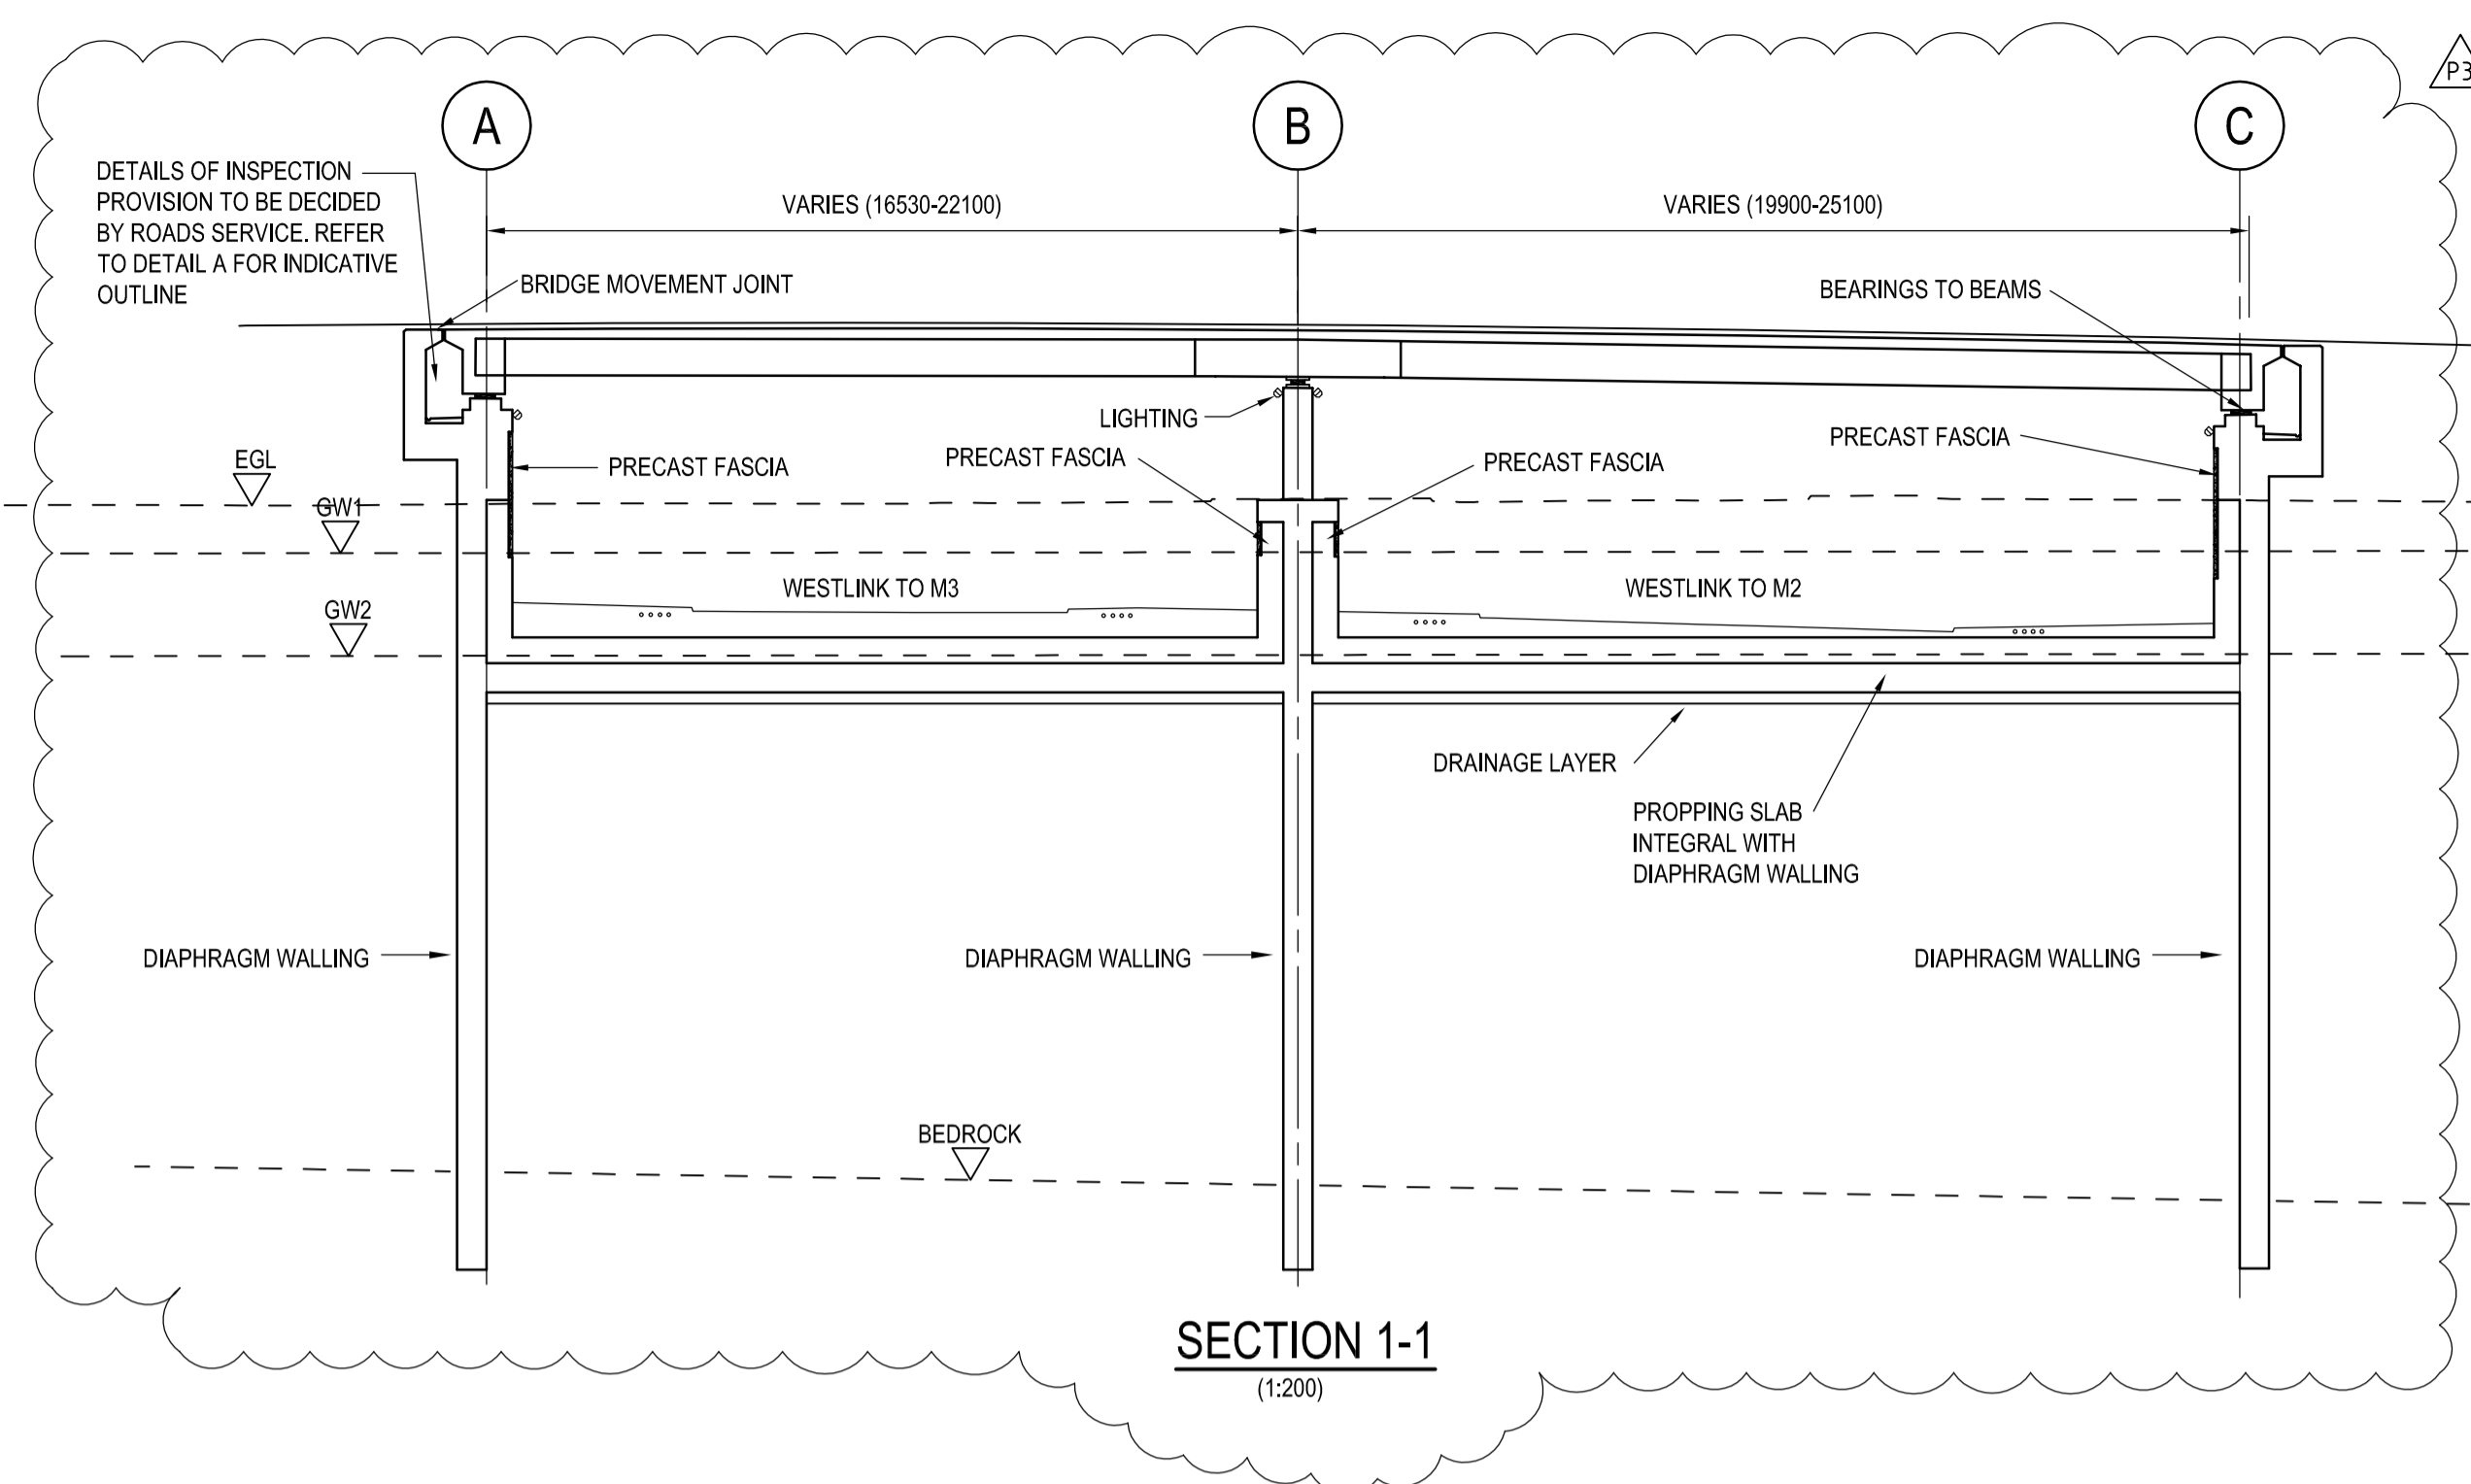

- SUGGESTED CONSTRUCTION SEQUENCE
- 1) FORM DIAPHRAGM WALLS. COUPLERS TO BE INCLUDED AT LEVEL OF PROPPING SLAB.
 - 2) EXCAVATE BETWEEN DIAPHRAGM WALLS TO TEMPORARY PROPPING LEVEL.
 - 3) INSTALL TEMPORARY PROPS.
 - 4) REPEAT ITEMS 2,3 AS NECESSARY.
 - 5) CONSTRUCT PERMANENT PROPPING SLAB USING COUPLERS TO FORM AN INTEGRAL CONNECTION WITH DIAPHRAGM WALLS.
 - 6) CONSTRUCT CENTRAL COLUMNS AND ABUTMENTS.
 - 7) BACKFILL TO ABUTMENTS.
 - 8) INSTALL PRECAST BEAMS.
 - 9) INSTALL PERMANENT FORMWORK.
 - 10) FIX REINFORCEMENT FOR DECK AND DIAPHRAGMS.
 - 11) POUR CONCRETE FOR DECK AND DIAPHRAGMS.
 - 12) FINISHES.

Revision Details	By	Check	Date	Suffix
UNDERPASS DETAIL AND PLAN AMENDED, SERVICES ADDED	JMcC	DPB	06.03.14	P3
Precast Beams amended	DSH	DPB	17.12.13	P2

Purpose of Issue: PRELIMINARY



Project Title: YORK STREET INTERCHANGE

Drawing Title: BRIDGE NO. BR-002B GENERAL ARRANGEMENT

Designed: DPB	Drawn: DSH	Checked: DPB	Approved: MJH	Date: 13.12.13
URS Internal Project No.			Suitability	
Scale @ A1			Zone	

THIS DOCUMENT HAS BEEN PREPARED PURSUANT TO AND SUBJECT TO THE TERMS OF URS' APPOINTMENT BY ITS CLIENT. URS ACCEPTS NO LIABILITY FOR ANY USE OF THIS DOCUMENT OTHER THAN BY ITS ORIGINAL CLIENT OR FOLLOWING URS' EXPRESS AGREEMENT TO SUCH USE, AND ONLY FOR THE PURPOSES FOR WHICH IT WAS PREPARED AND PROVIDED.

URS Infrastructure & Environment UK Limited
 Beechill House
 Beechill Road, Belfast
 BT8 7RP
 Tel: +44 (0)28 9070 5111
 Fax: +44 (0)28 9070 5551
 www.ursi.co.uk