


**SECTION 1-1**  
(1:25)

- SUGGESTED CONSTRUCTION SEQUENCE**
- 1) WORKS TO BE UNDERTAKEN DURING PHASE 3 OF STAGE 2 TEMPORARY TRAFFIC MANAGEMENT PLAN, OPTION C.
  - 2) ROAD CONSTRUCTION TO BE COMPLETED UP TO BARRIER FOUNDATION LEVEL.
  - 3) BARRIER TO BE CONSTRUCTED BY SPECIALIST CONTRACTOR
  - 4) COMPLETE ROAD CONSTRUCTION AND FINISHES

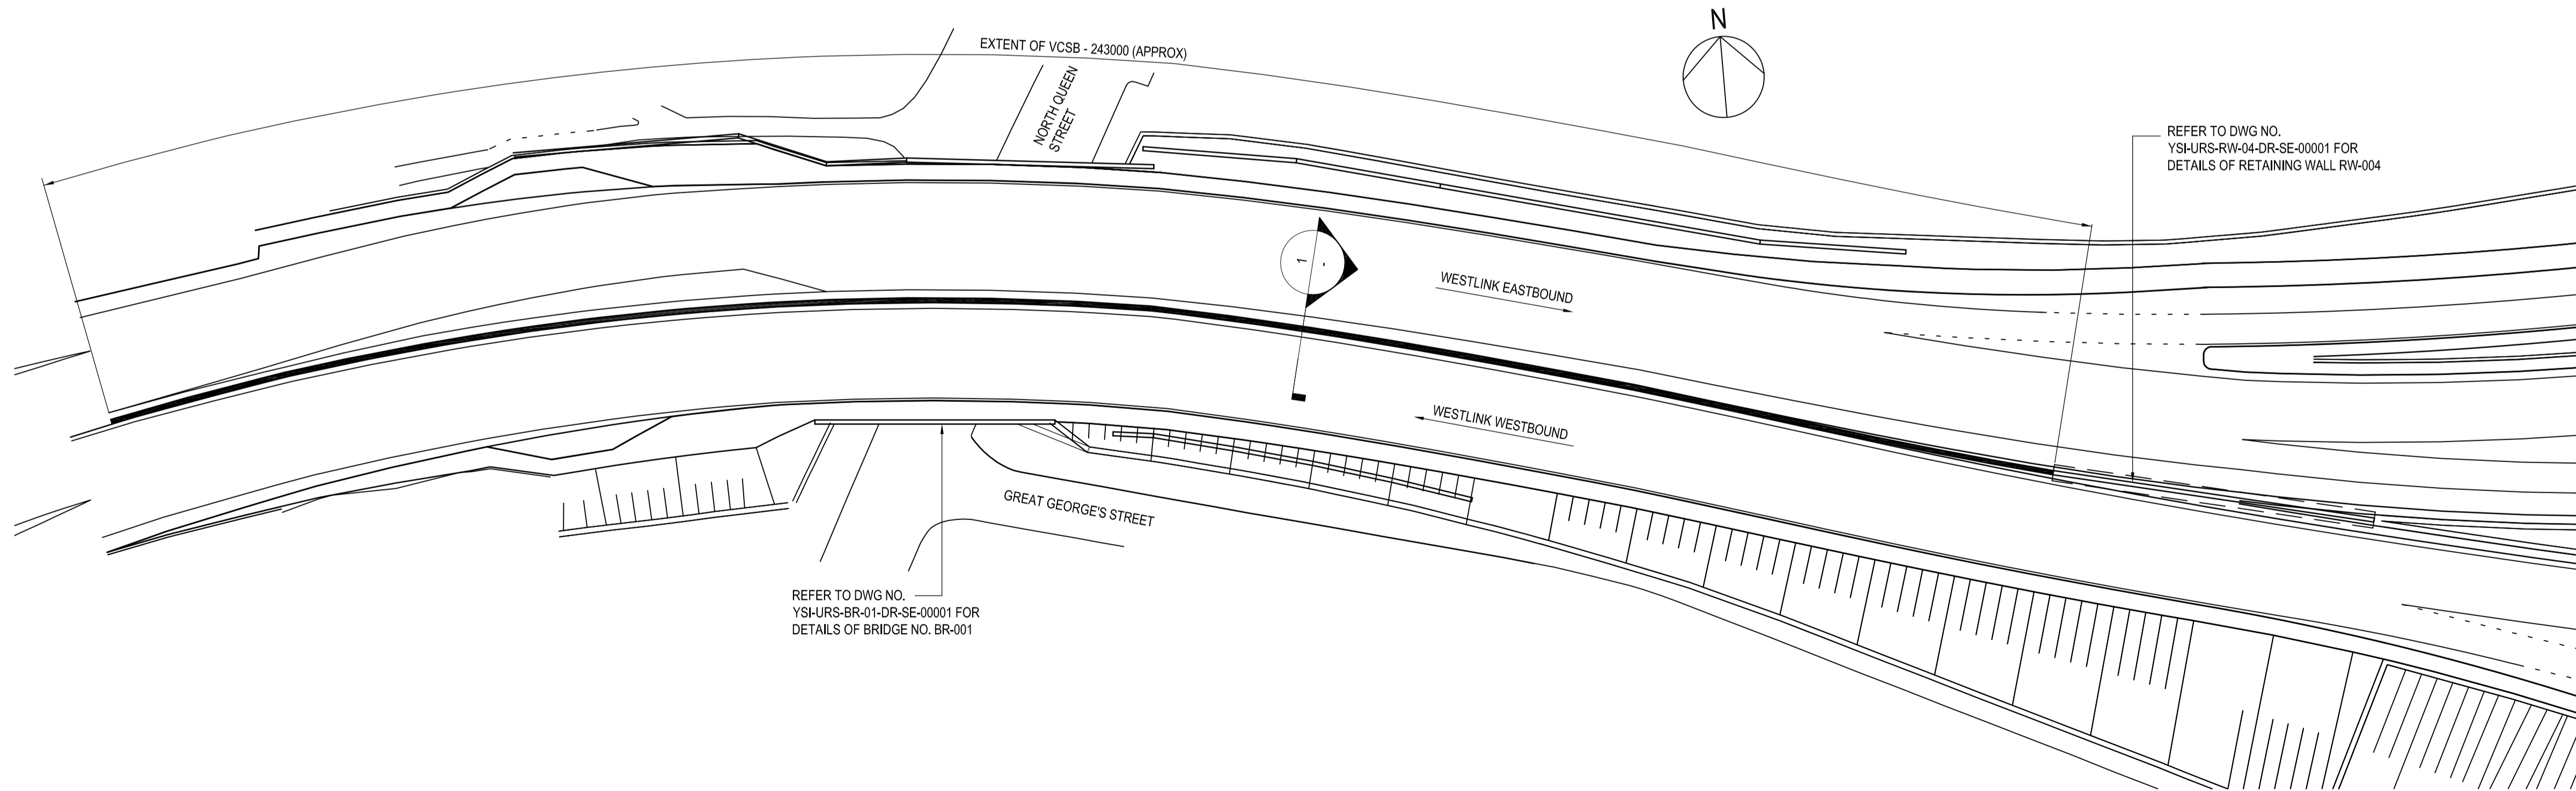

**PLAN**  
(1:500)

**SAFETY, HEALTH AND ENVIRONMENTAL INFORMATION BOX**

IT IS ASSUMED THAT ALL WORKS ON THIS DRAWING WILL BE CARRIED OUT BY A COMPETENT CONTRACTOR WORKING, WHERE APPROPRIATE, TO AN APPROPRIATE METHOD STATEMENT.

THIS DRAWING IS TO BE USED ONLY FOR THE PURPOSE OF ISSUE THAT IT WAS ISSUED FOR AND IS SUBJECT TO AMENDMENT.

**NOTES**

1. THIS DRAWING IS TO BE READ IN CONJUNCTION WITH ALL OTHER RELEVANT DOCUMENTATION.
2. DO NOT SCALE FROM THIS DRAWING. USE ONLY PRINTED DIMENSIONS.
3. ALL DIMENSIONS IN MILLIMETRES. ALL CHANGES, LEVELS AND COORDINATES ARE IN METRES UNLESS DEFINED OTHERWISE.
4. THIS DRAWING IS TO BE READ IN CONJUNCTION WITH THE PROJECT HEALTH & SAFETY FILE FOR ANY IDENTIFIED POTENTIAL RISKS.

Revision Details	By	Check	Date	Surfix

Purpose of Issue: **PRELIMINARY**

Client: **ROADS Service**

Project Title: **YORK STREET INTERCHANGE**

Drawing Title: **VARIABLE CONCRETE STEP BARRIER (VCSB) GENERAL ARRANGEMENT**

Designed	Drawn	Checked	Approved	Date
DPB	DSH	DPB		

URS Internal Project No.      Suitability

Scale @ A1: **AS SHOWN**      Zone

\* THIS DOCUMENT HAS BEEN PREPARED PURSUANT TO AND SUBJECT TO THE TERMS OF URS' APPOINTMENT BY ITS CLIENT. URS ACCEPTS NO LIABILITY FOR ANY USE OF THIS DOCUMENT OTHER THAN BY ITS ORIGINAL CLIENT OR FOLLOWING URS' EXPRESS AGREEMENT TO SUCH USE, AND ONLY FOR THE PURPOSES FOR WHICH IT WAS PREPARED AND PROVIDED.

URS Infrastructure & Environment UK Limited  
 Beech Hill House  
 Beech Hill Road, Belfast  
 BT8 7BP  
 Tel: +44 (0)28 8070 5111  
 Fax: +44 (0)28 9079 5651  
 www.ursi.co.uk



Drawing Number: **YSI-URS-VC-01-DR-SE-00001**      Rev