

Revised Details	By	Check	Date	Scale

**NOTES**

1. THIS DRAWING IS TO BE READ IN CONJUNCTION WITH ALL OTHER RELEVANT DRAWINGS.
2. DO NOT SCALE FROM THIS DRAWING. USE ONLY PRINTED DIMENSIONS.
3. ALL DIMENSIONS IN MILLIMETRES. ALL CHANGES, LEVELS AND COORDINATES ARE IN THE DRAWING TO BE READ IN CONJUNCTION WITH THE PROJECT HEALTH & SAFETY FILE FOR ANY DESIGNER POTENTIAL RISKS.
4. THIS DRAWING IS TO BE READ IN CONJUNCTION WITH THE PROJECT HEALTH & SAFETY FILE FOR ANY DESIGNER POTENTIAL RISKS.

**SAFETY, HEALTH AND ENVIRONMENTAL INFORMATION BOX**

IT IS ASSUMED THAT ALL WORKS ON THIS DRAWING WILL BE CARRIED OUT BY A COMPETENT CONTRACTOR WORKING UNDER THE SUPERVISION OF AN APPROPRIATELY TRAINED PERSONNEL.

THIS DRAWING IS TO BE USED ONLY FOR THE PURPOSE OF ISSUE THAT IT WAS ISSUED FOR AND IS SUBJECT TO AMENDMENT.

Purpose of Issue

**PRELIMINARY**

Sheet: **DRD Roads Service**

Project Title: **York Street Interchange**

Drawing Title: **Building Information Modelling Location / Link Reference Plan**


Prepared	Checked	Reviewed	Date
PS	SL	JMB	18/09/14
Issue Number	Scale	Drawn	
47037827	A1	MA	
Drawn By	Drawn		
MA	MA		

**ROAD LAYOUT SHOWN IS PRELIMINARY AND SUBJECT TO CHANGE AS PART OF DESIGN DEVELOPMENT**

URS Infrastructure & Environment UK Limited  
 Bristol House  
 Bristol Road, Bristol  
 Tel: +44 (0)28 9070 5111  
 Fax: +44 (0)28 9070 5951  
[www.urscorp.com](http://www.urscorp.com)

Drawn Number: **Y1-SURS-XX-XX-DR-RE-IM000**

Rev: **P1**

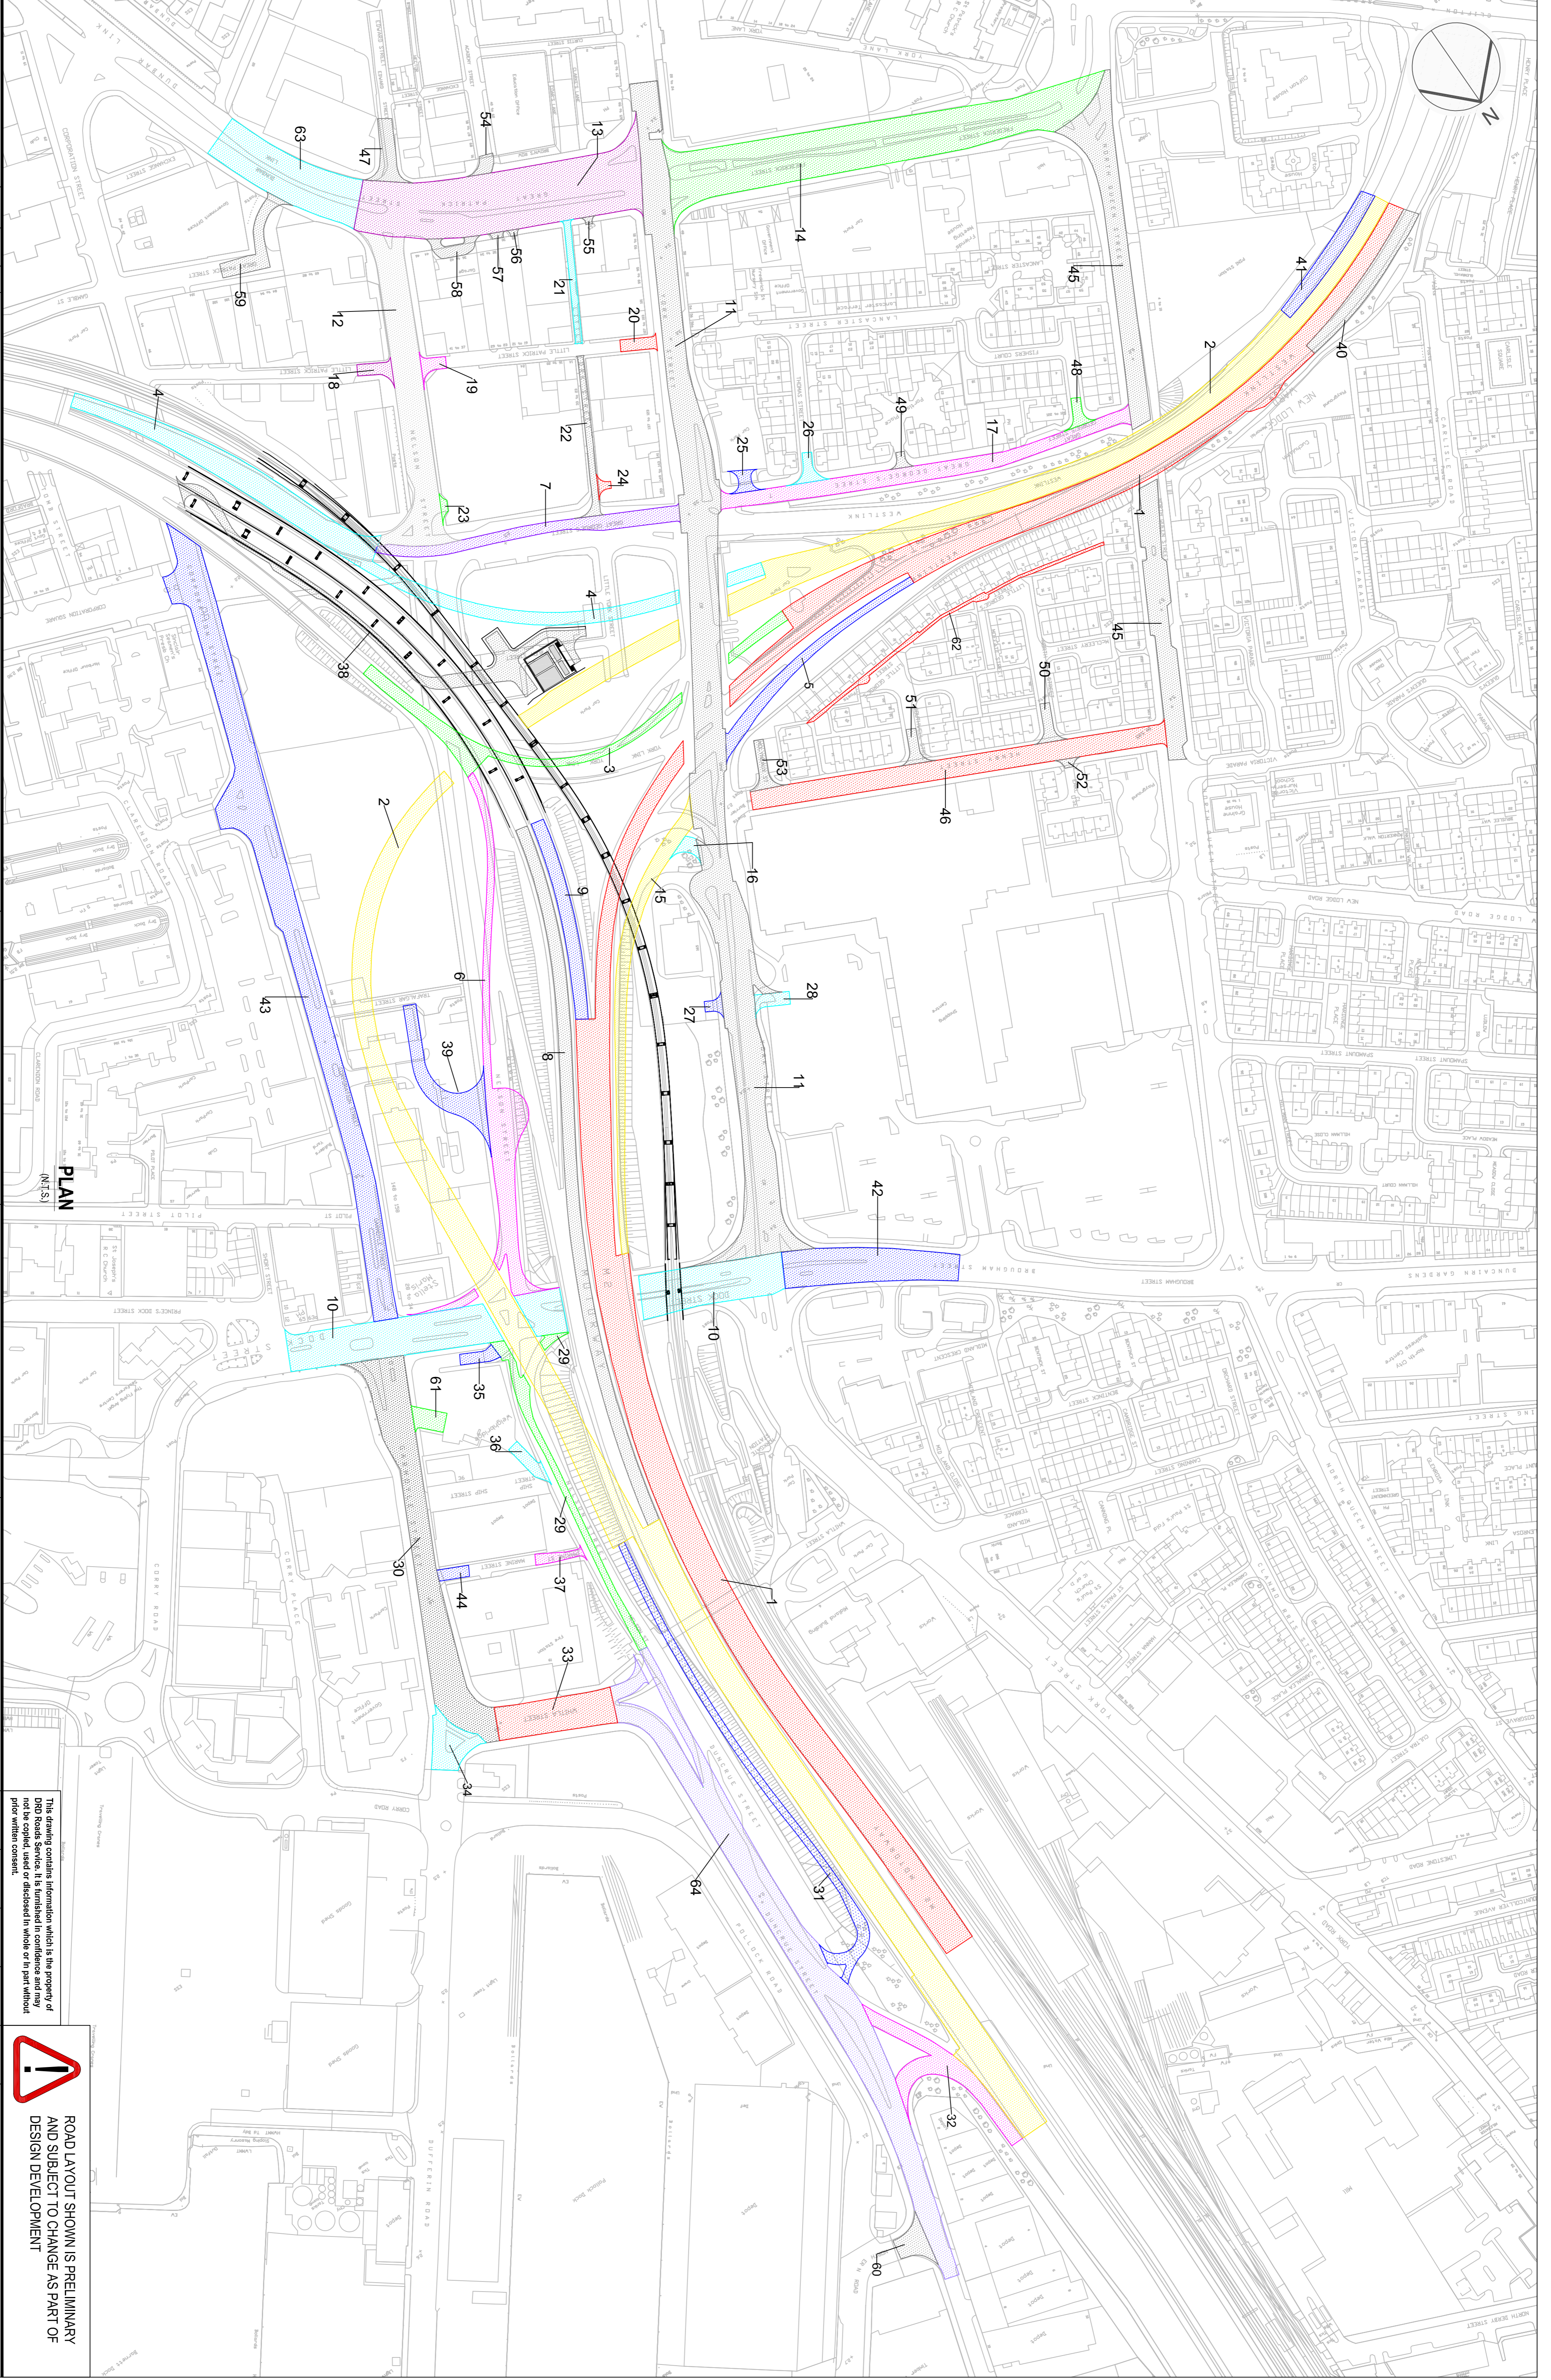

Ref	Existing Road/Street Name	Future Link Name
1	Westlink	Westlink to M2
2	M2	M2 to Westlink
3	Westlink	Westlink to M3
4	M3	M3 to Westlink
5	Westlink	Westlink to York Street
6	Nelson Street	Dock Street to M3
7	Great George's Street (East)	M3 to York Street
8	M2	M2 to M3
9	M3	M3 to M2
10	Dock Street	Dock Street
11	York Street	York Street to York Road
12	Nelson Street	Nelson Street (South)
13	Great Patrick Street	Great Patrick Street to Dunbar Link
14	Frederick Street	Frederick Street
15	N/A	York Street (South) to M2
16	York Street	York Street (North) to M2
17	Great George's Street	Great George's Street
18	Little Patrick Street (East)	Little Patrick Street (East) to Nelson Street
19	Little Patrick Street (West)	Little Patrick Street (West) to Nelson Street
20	Little Patrick Street (West)	Little Patrick Street to York Street
21	Little York Street	Little York Street (South)
22	Little York Street	Little York Street (North)
23	Nelson Street	Nelson Street Development Access
24	Little York Street	Phillip House Car Park
25	Great George's Street	Great George's Street Car Park Access
26	Thomas Street	Thomas Street
27	York Street	Galway House Access
28	York Street	Cityside Retail Park Access
29	Nelson Street	Nelson Street (North)
30	Garmoyle Street	Garmoyle Street
31	Nelson Street	Duncrue Street to Westlink
32	M2	M2 to Duncrue Street
33	Whitla Street	Whitla Street
34	Dufferin Road	Dufferin Road
35	Access Road	Weighbridge Access from Dock Street
36	Access Road	Weighbridge Access from Nelson Street
37	Access Road	Trouw Nutrition Nelson Street Access
38	Corporation Street	Pumping Station Access Road
39	Nelson Street	Nelson Street Access Road

40	Clifton Street On-Slip	Clifton Street On-Slip
41	Clifton Street Off-Slip	Clifton Street Off-Slip
42	Brougham Street	Brougham Street
43	Corporation Street	Corporation Street
44	Access Road	Trouw Nutrition Garmoyle Street Access
45	North Queen Street	North Queen Street
46	Henry Street	Henry Street
47	Edward Street	Edward Street
48	McGurks Way	McGurks Way
49	Portland Place	Portland Place
50	North Hill Street	North Hill Street
51	Southwell Street	Southwell Street
52	Earl Close	Earl Close
53	Molyneaux Street	Molyneaux Street
54	Academy Street	Academy Street
55	Great Patrick Street	Magnet House Car Park Access
56	Great Patrick Street	Great Patrick St Private Car Park Access
57	Great Patrick Street	T&T Clothing Co. Access
58	Great Patrick Street	CPS Access No. 1
59	Great Patrick Street	Great Patrick Street (North)
60	Duncrue Street	Pollock Road Entrance to Harbour Estate
61	Access Road	Weighbridge Access from Garmoyle Street
62	Little George's Street	Little George's Street
63	Dunbar Link	Dunbar Link
64	Duncrue Street	Duncrue Street

NOTES  
 1. THIS DRAWING IS TO BE READ IN CONJUNCTION WITH ALL OTHER RELEVANT DRAWINGS.  
 2. DO NOT SCALE FROM THIS DRAWING. USE ONLY PRINTED DIMENSIONS.  
 3. ALL DIMENSIONS IN MILLIMETERS. ALL CHANGES, LEVELS AND COORDINATES ARE IN THE DRAWING TO BE READ IN CONJUNCTION WITH THE PROJECT HEALTH & SAFETY FILE FOR ANY DESIGNATED POTENTIAL RISKS.

SAFETY, HEALTH AND ENVIRONMENTAL INFORMATION BOX  
 IT IS ASSUMED THAT ALL WORKS ON THIS DRAWING WILL BE CARRIED OUT BY A COMPETENT CONTRACTOR WORKING UNDER APPROPRIATE TO AN APPROPRIATE METHOD STATEMENT.  
 THIS DRAWING IS TO BE USED ONLY FOR THE PURPOSE OF ISSUE THAT IT WAS ISSUED FOR AND IS SUBJECT TO AMENDMENT.  
 Purpose of Issue  
**PRELIMINARY**

Chart  
**Transport NI**

Project Title  
**York Street Interchange**

Drawing Title  
**Building Information Modelling Link References and Locations**

Designed	Checked	Designed	Checked	Issued
URS 470237827 MKS	KMG	JMB	JMB	10/07/14
URS 470237827 MKS		SAJ	MA	

URS Infrastructure & Environment UK Limited  
 Bessell House  
 Bessell Road, Belfast  
 Tel: +44 (0)28 9070 5111  
 Fax: +44 (0)28 9070 5051  
 www.urscorp.com  
 Drawing Number  
**YSLURS-XX-XX-DR-RE-IM001**  
 Rev  
**P1**

This drawing contains information which is the property of Transport NI. It is furnished in confidence and may not be copied, used or disclosed in whole or in part without prior written consent.

